



GROUND FLOOR

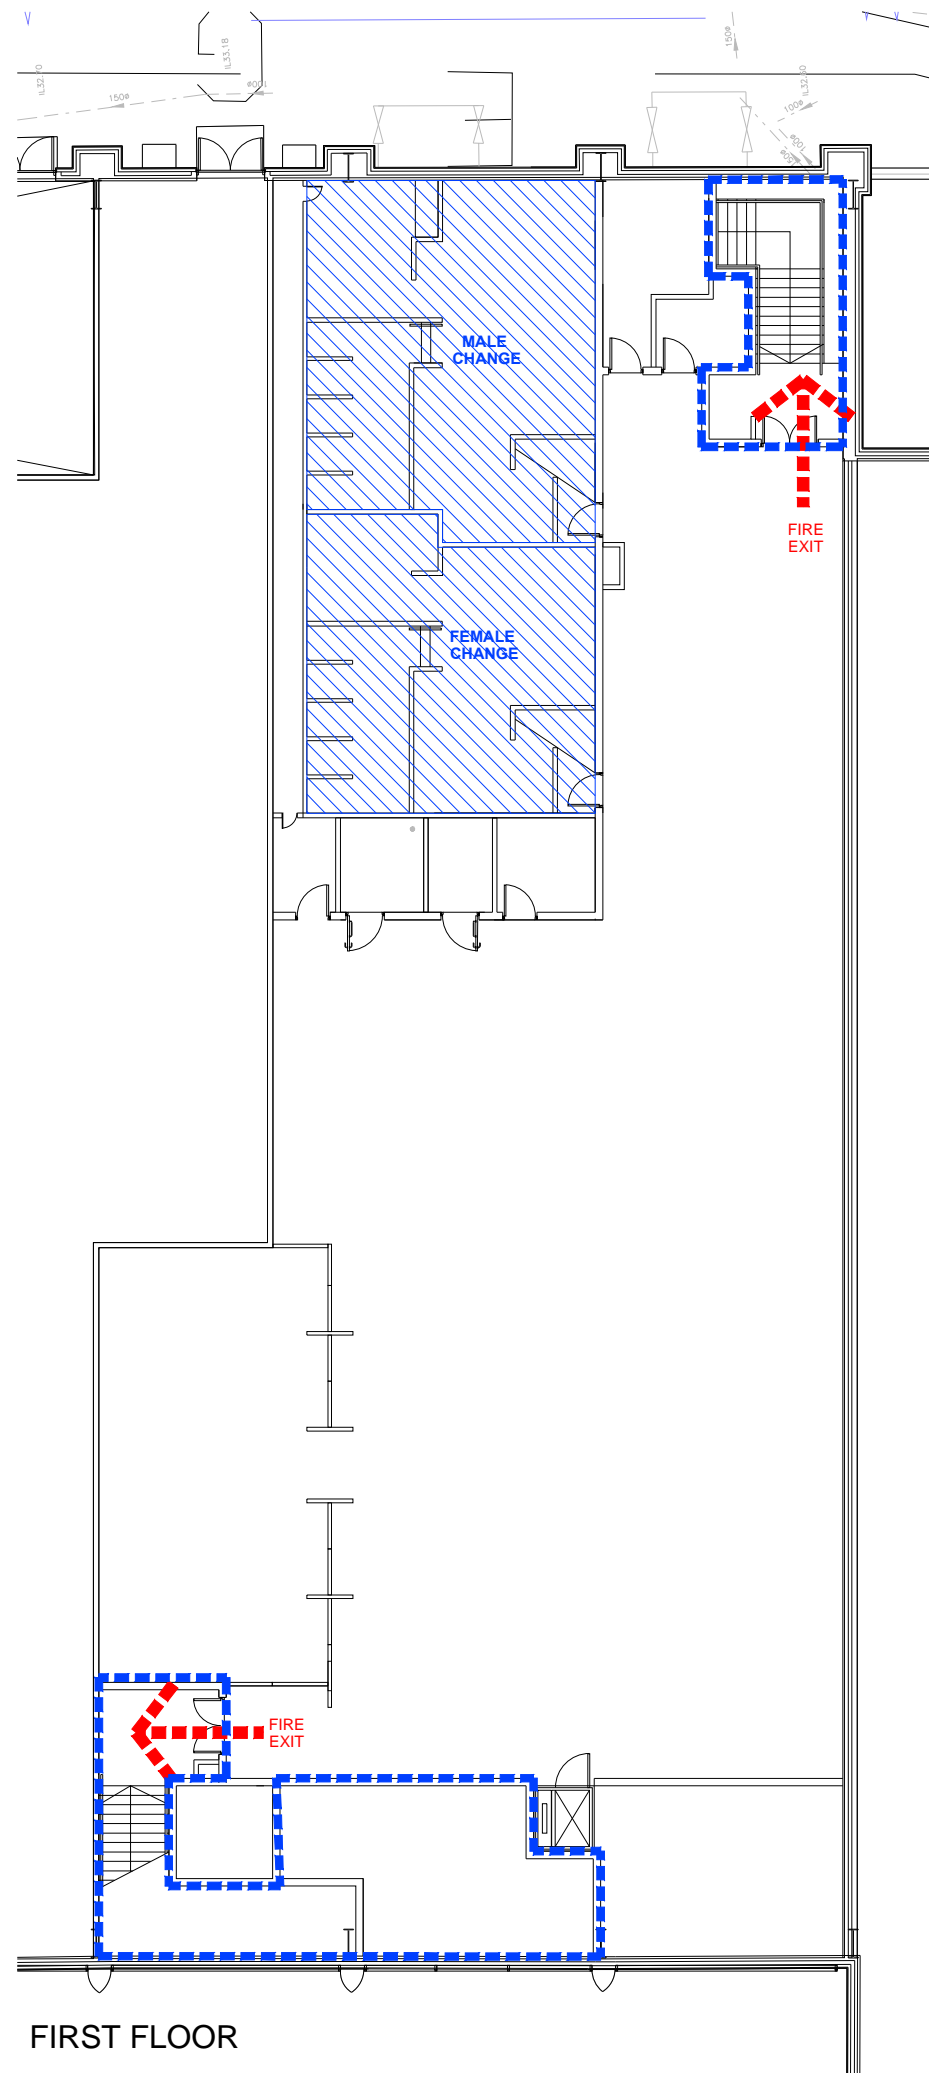

FIRST FLOOR

--- DENOTES 60 MINUTE FIRE COMPARTMENT

REV	DATE	DESCRIPTION	CM	GL	CHK
B	27.06.16	SPIN AREA AND ACCESS TO MAIN ACCOMMODATION STAIR RE-CONFIGURED/ POSITIONED AT THE REQUEST OF OPERATIONS	GL	HM	
A	17.06.16	STORE ROOM RELOCATED AND MALE CHANGE SHOWER ARRANGEMENT UPDATED FOLLOWING SITE MEETING. LOBBY ARRANGEMENT AMENDED TO REMOVE ADDITIONAL POD.	CM	GL	CHK

CLIENT Pure Gym LTD			
PROJECT TITLE West One Retail Park, Eccles			
DRAWING TITLE FIRE EVACUATION PLAN Ground Floor Plan			
DRAWING PURPOSE FOR INFORMATION			
DRAWN / CHECKED PM/GL	DATE MAY '16	SCALE 1:200 @ A3	
JOB No 1PG142	DRAWING No 2-600	STATUS --	REVISION B
51 Barton Arcade T +44 (0)161 834 1018			
Deansgate F +44 (0)161 834 4798			
Manchester E contact@mhaarchitects.com			
M3 2BJ W www.mhaarchitects.com			