


GROUND FLOOR PLAN

--- DENOTES EXISTING 60min FIRE RATED COMPARTMENT WALLS WITH 30min FIRE RATED DOORS


Note:

EXISTING FIRE ALARM INSTALLATION; DETECTION, REFUGE POINTS AND EQUIPMENT TO BE RETAINED, SERVICED AND ADAPTED AS NECESSARY.

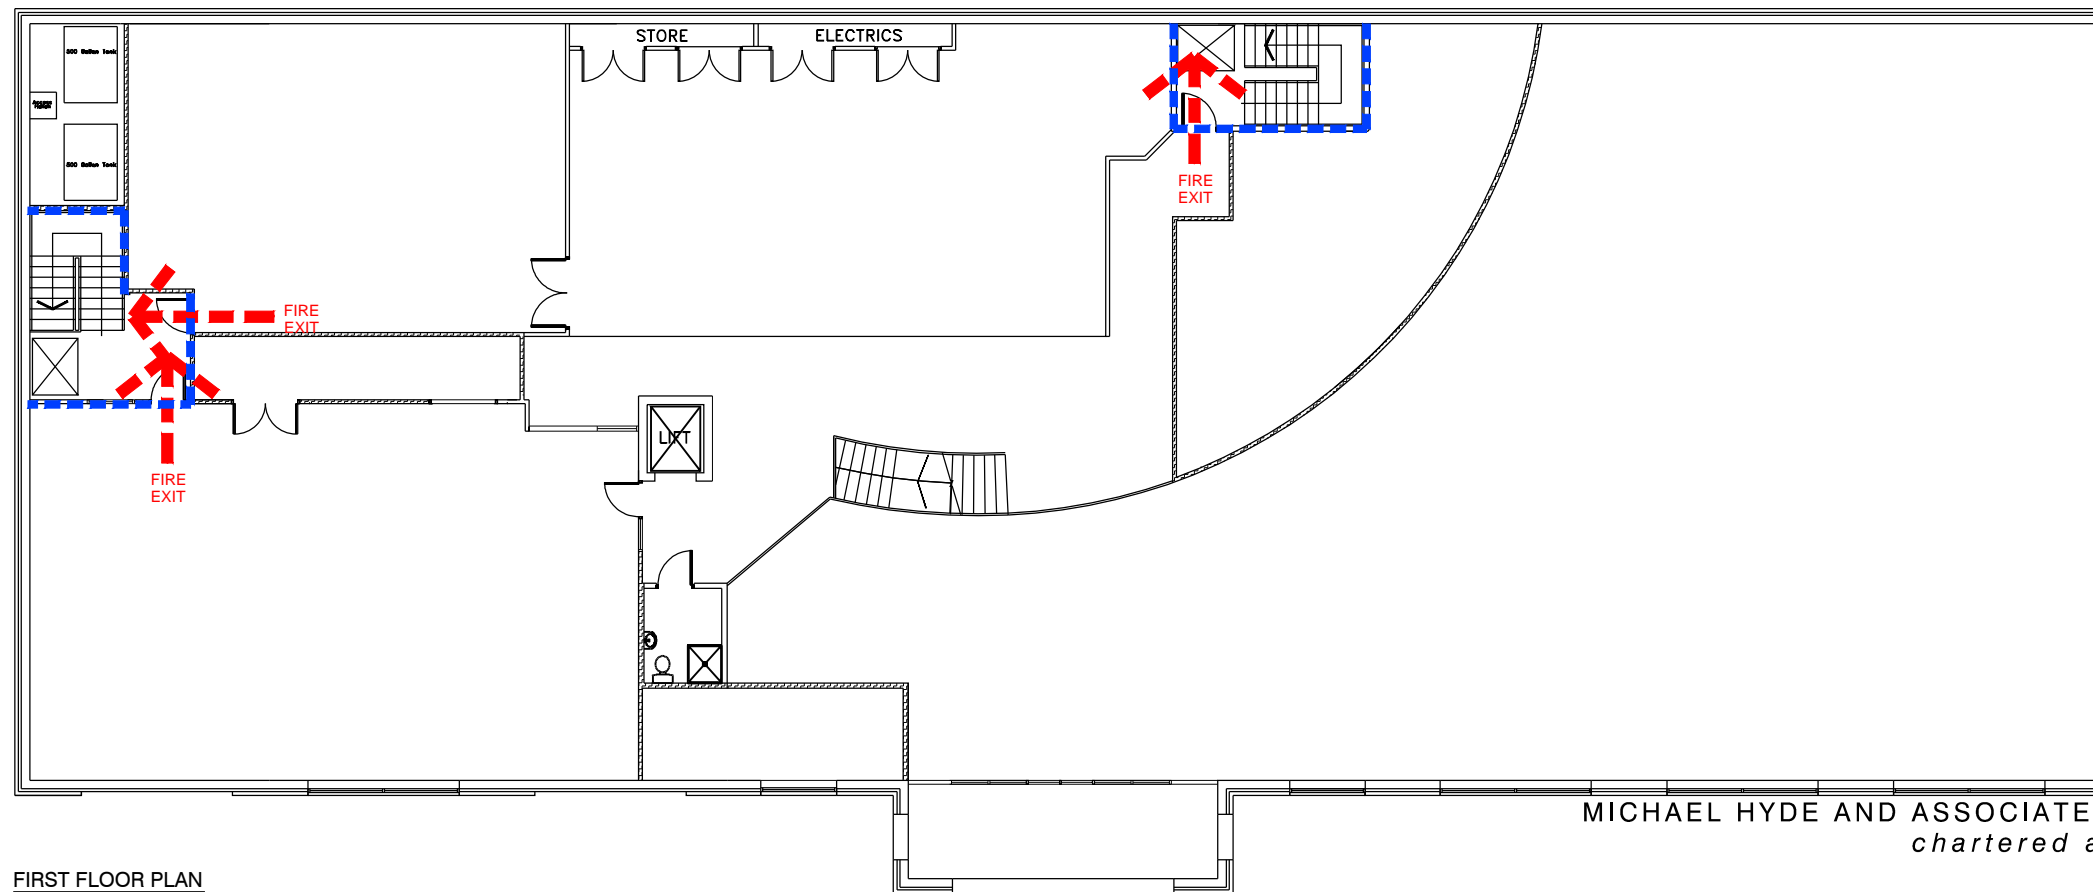

FIRST FLOOR PLAN

MICHAEL HYDE AND ASSOCIATES LIMITED
chartered architects

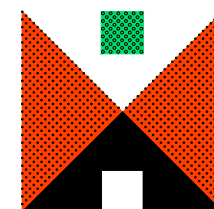

MANCHESTER ■ SHEFFIELD □
51 BARTON ARCADE DEANSGATE MANCHESTER M3 2BJ TEL 0161 834 1018 FAX 0161 834 4798 Manchester@MHA architects.com
ALLIANCE HOUSE LEOPOLD STREET SHEFFIELD S1 2GY TEL 0114 2759666 FAX 0114 2757751 Sheffield@MHA architects.com

B	27.06.14	AMENDMENTS MADE FOLLOWING SITE VISIT	GL	HM
A	13.06.14	NOTES UPDATED	GL	HM
REV	DATE	DESCRIPTION	DRN	CHK

PROJECT TITLE PURE GYM LTD TOSCANA RETAIL PARK, BANGOR		
DRAWING TITLE GROUND & FIRST FLOOR FIRE EVACUATION PLAN		
DRAWN / CHECKED CW/HM	DATE JUN '14	SCALE 1:200@A3
JOB No 1PG01-466	DRAWING 2-600	REVISIONS B