


FIRST FLOOR

SECOND FLOOR

A	12.05.15	UPDATED IN LINE WITH LATEST G A ISSUE.	LM	HM
REV	DATE	DESCRIPTION	DRN	CHK

MICHAEL HYDE AND ASSOCIATES LIMITED  
*chartered architects*

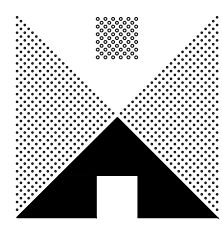


MANCHESTER ■ SHEFFIELD □

51 BARTON ARCADE DEANS GATE MANCHESTER M3 2BJ  
 TEL 0161 834 1018 FAX 0161 834 4798  
 Manchester@MHA architects.com

ABBNEY HOUSE 11 LEOPOLD STREET SHEFFIELD S1 2GY  
 TEL 0114 2727123 FAX 0114 2753043  
 Sheffield@MHA architects.com


PROJECT TITLE		
PURE GYM LTD OLDHAM STREET, DENTON		
DRAWING TITLE		
FIRE EVACUATION PLAN FIRST & SECOND FLOOR PLANS		
DRAWN / CHECKED	DATE	SCALE
CM/HM	MAY '15	1:200 @ A3
JOB No	DRAWING	REVISIONS
1PG113	2-601	A

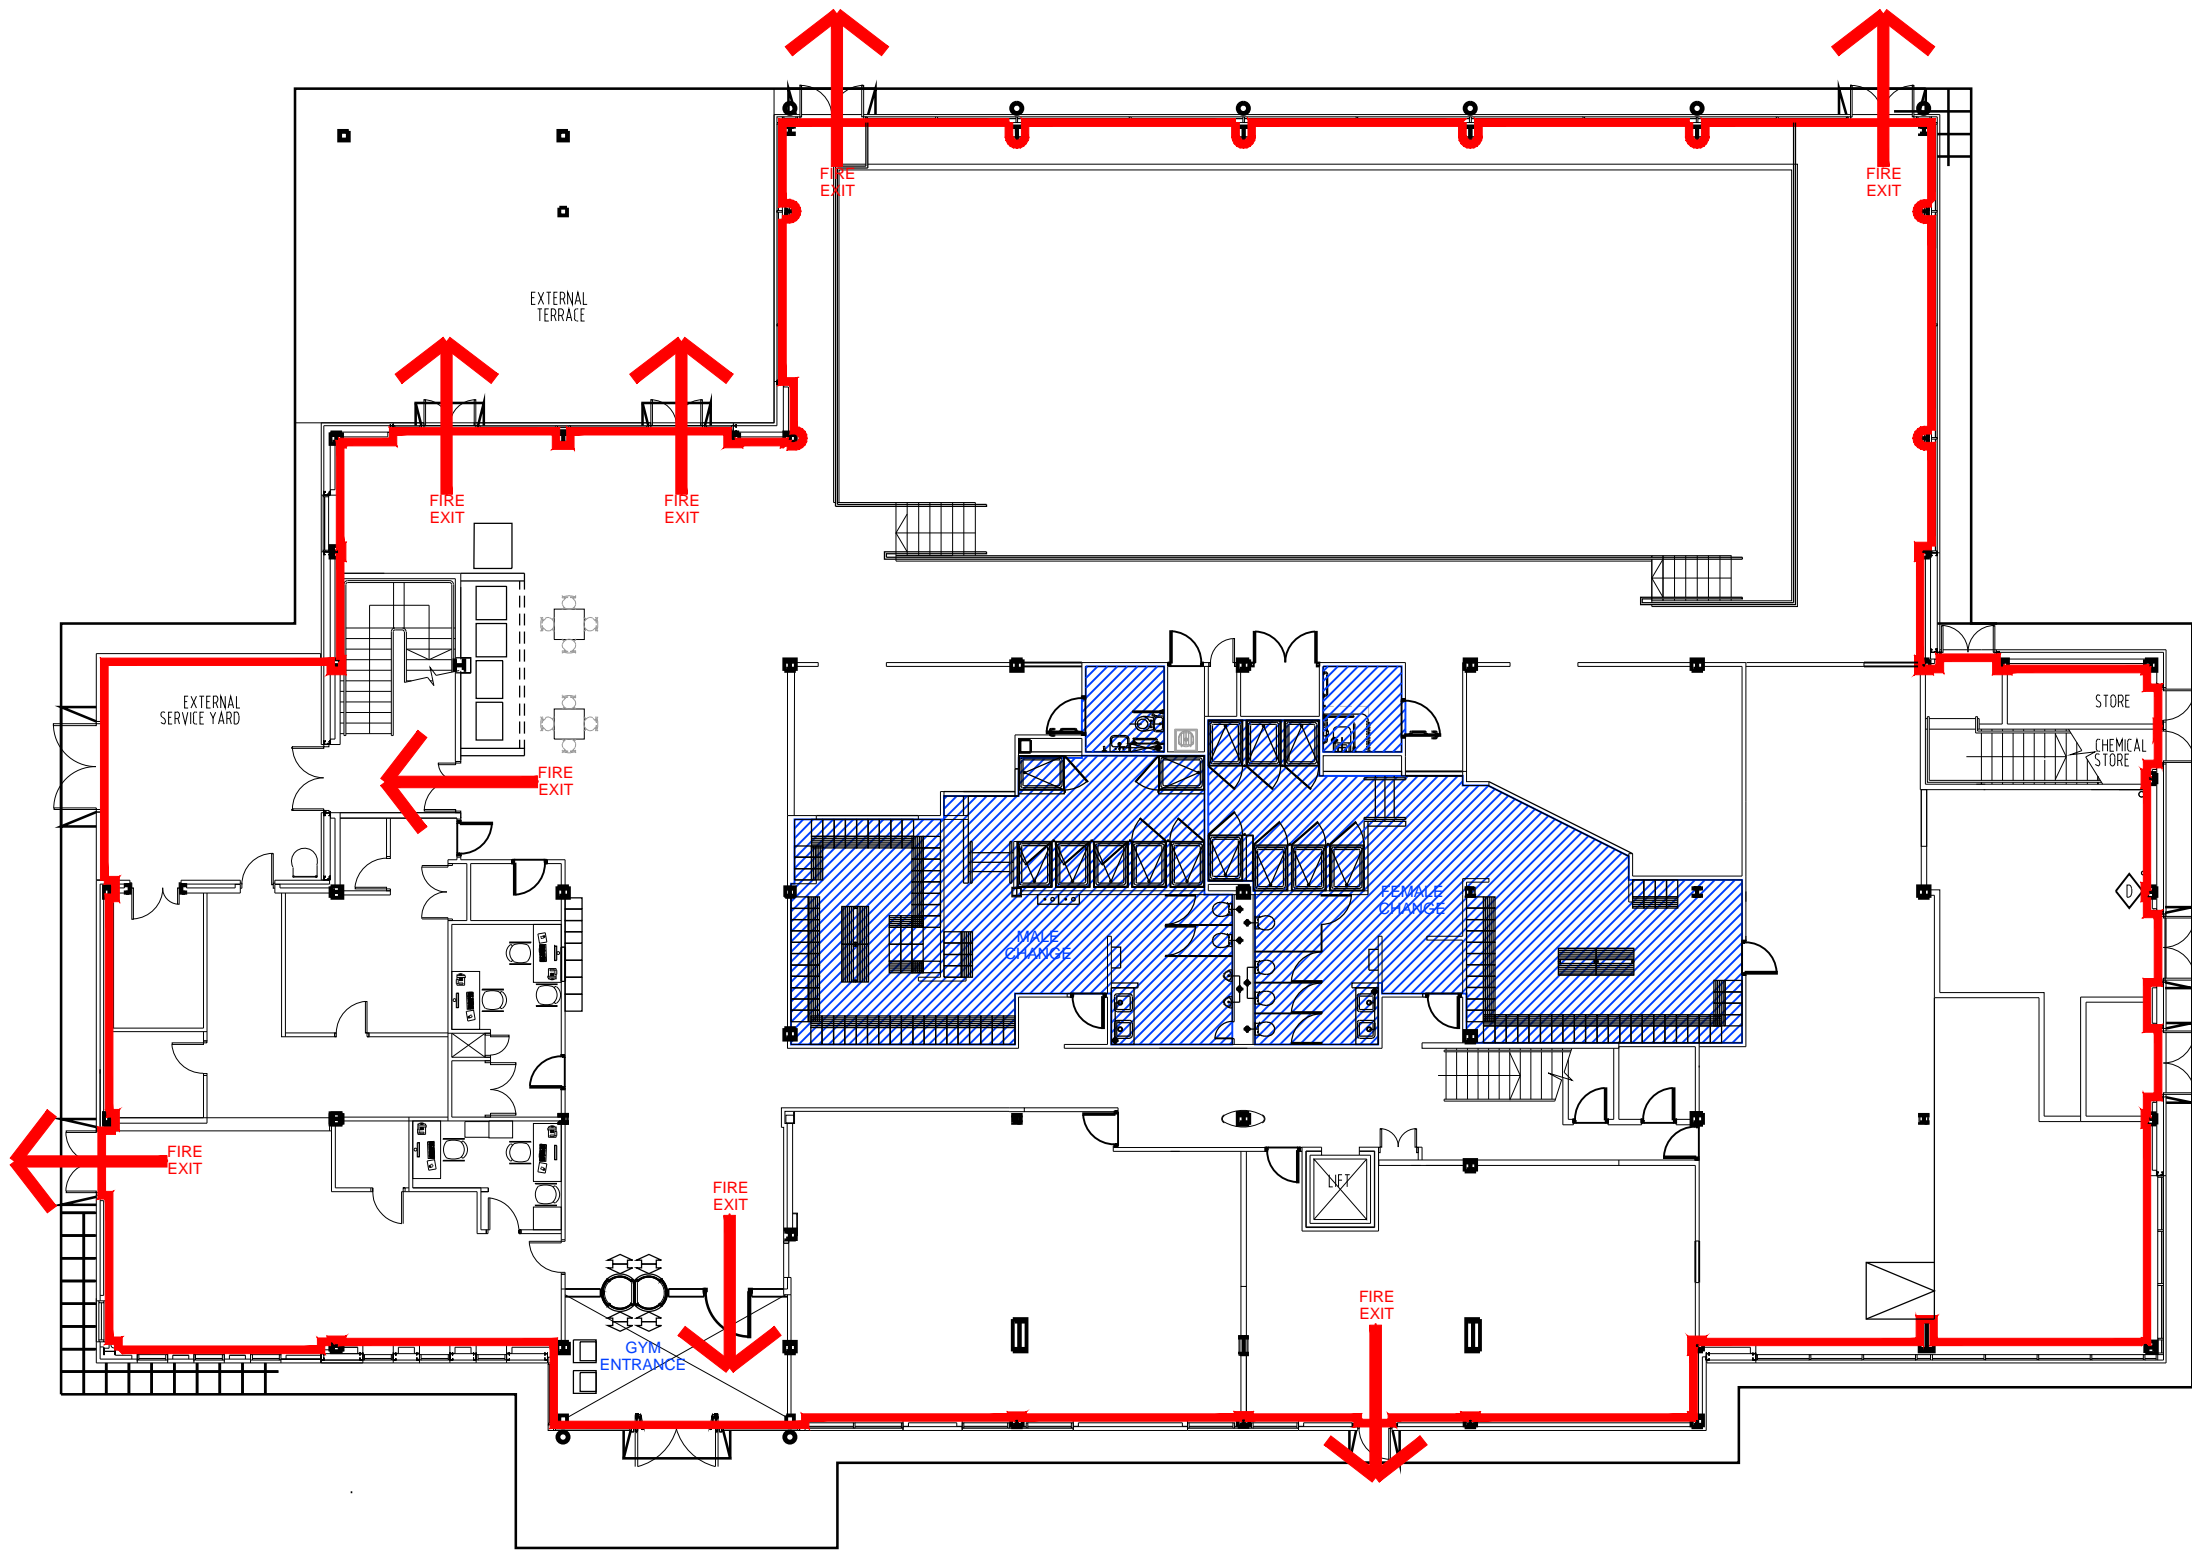

GROUND FLOOR

B	19.05.15	UPDATED AS PER CIVILS MEETING	AP	LM
A	12.05.15	UPDATED IN LINE WITH LATEST G.A ISSUE.	LM	HM
REV	DATE	DESCRIPTION	DRN	CHK

MICHAEL HYDE AND ASSOCIATES LIMITED  
*chartered architects*

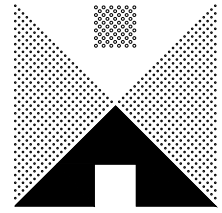

MANCHESTER ■ SHEFFIELD □

51 BARTON ARCADE DEANSGATE MANCHESTER M3 2BJ  
 TEL 0161 834 1018 FAX 0161 834 4798  
 Manchester@MHA architects.com

ABBNEY HOUSE 11 LEOPOLD STREET SHEFFIELD S1 2GY  
 TEL 0114 2727123 FAX 0114 2753043  
 Sheffield@MHA architects.com

PROJECT TITLE		
PURE GYM LTD OLDHAM STREET, DENTON		
DRAWING TITLE		
FIRE EVACUATION PLAN GROUND FLOOR		
DRAWN / CHECKED	DATE	SCALE
CM/HM	MAY '15	1:200 @ A3
JOB No	DRAWING	REVISIONS
1PG113	2-600	B