


Ground Floor Plan

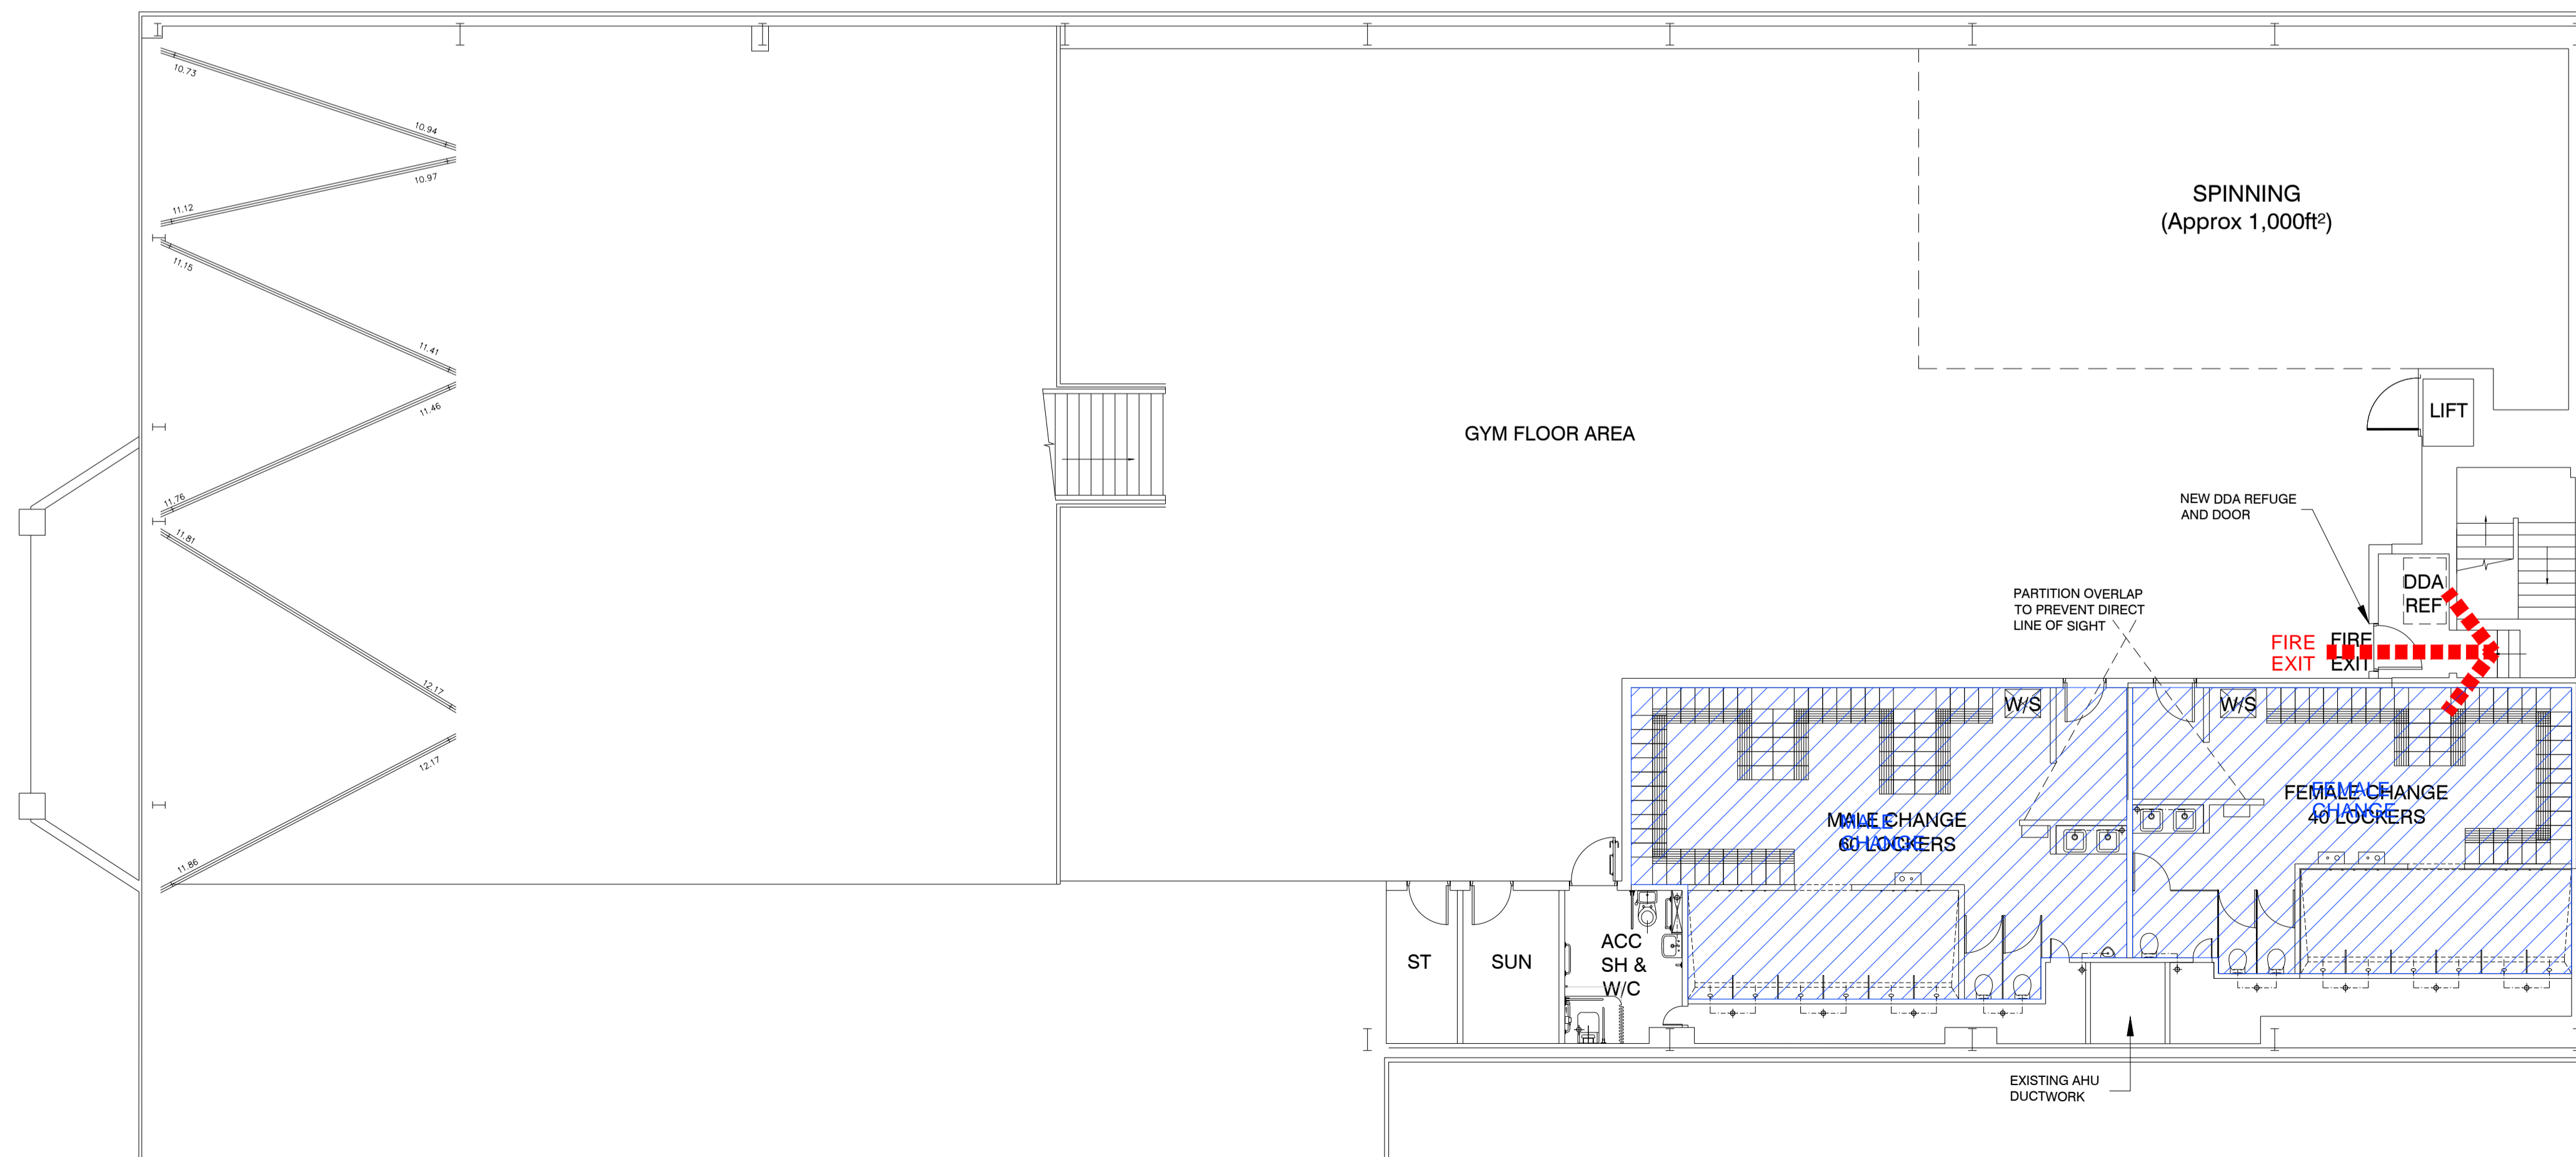

Mezzanine Floor Plan

REV	DATE	DESCRIPTION	DRW	CHK
CLIENT: Pure Gym Ltd				
PROJECT TITLE: Southampton Central				
DRAWING TITLE: Fire Evacuation Plan				
DRAWING PURPOSE: PRELIMINARY				
DRAWN / CHECKED: GL	DATE: 21.03.17	SCALE: 1:100@A1		
JOB No: 1PG62	DRAWING No: 2-600	STATUS: --	REVISION: --	
51 Barton Arcade +44 (0)161 834 1019 Deansgate +44 (0)161 834 4798 Manchester contact@mhaarchitects.com M3 2BJ www.mhaarchitects.com				

