



GROUND FLOOR PLAN

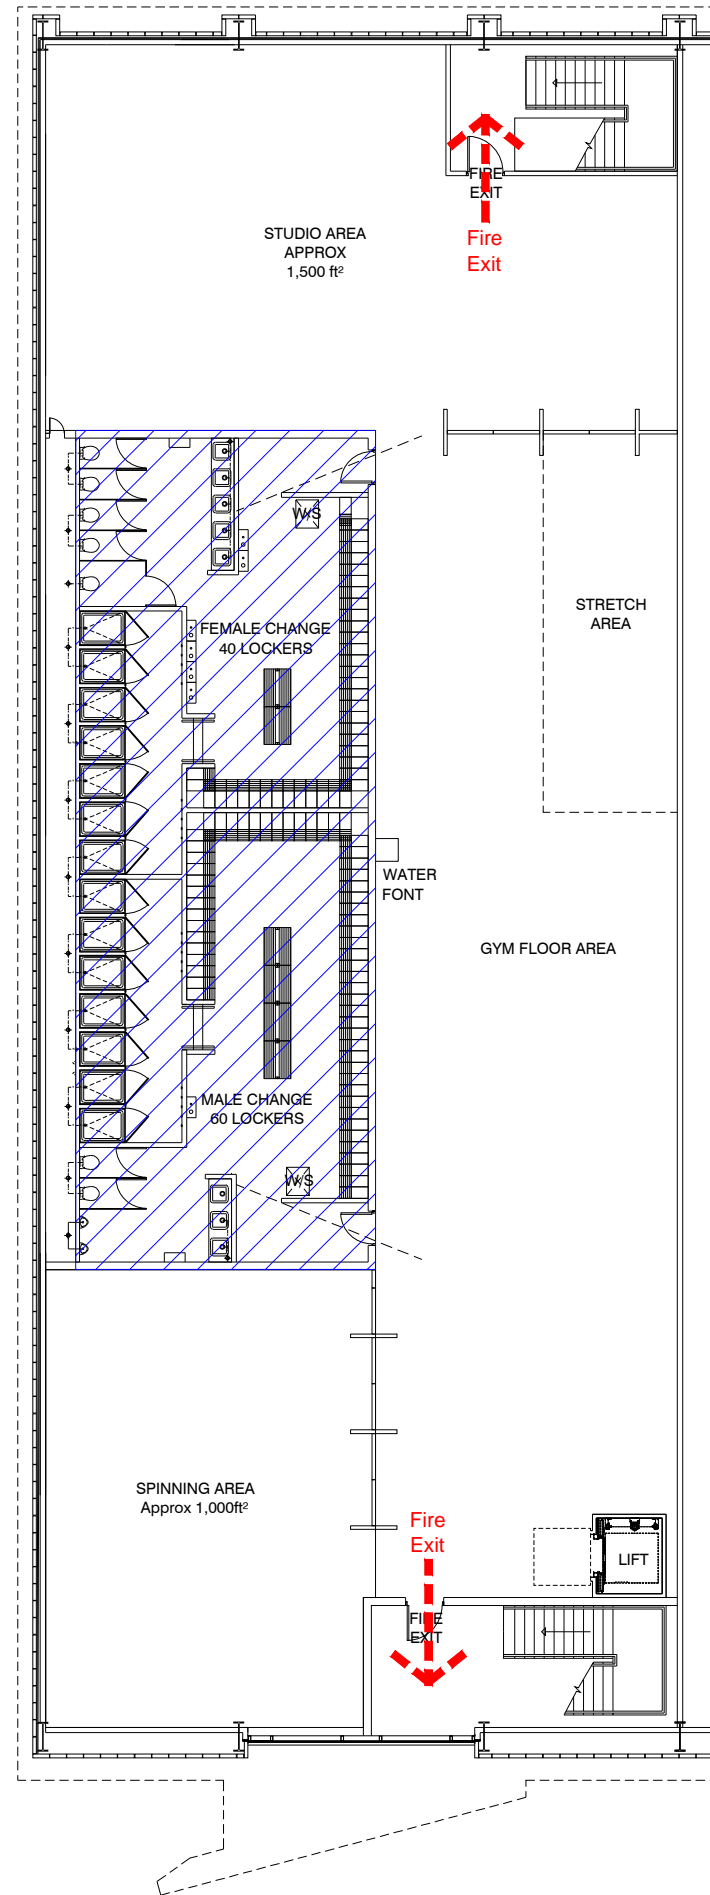

FIRST FLOOR PLAN

MICHAEL HYDE AND ASSOCIATES LIMITED  
*chartered architects*

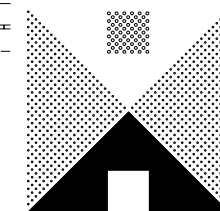

MANCHESTER ■ SHEFFIELD □

51 BARTON ARCADE DEANSGATE MANCHESTER M3 2BJ  
 TEL 0161 834 1018 FAX 0161 834 4798  
 Manchester@MHA architects.com

ABBAY HOUSE 11 LEOPOLD STREET SHEFFIELD S1 2GY  
 TEL 0114 2727123 FAX 0114 2753043  
 Sheffield@MHA architects.com

REV	DATE	DESCRIPTION	DRN	CHK
PROJECT TITLE				
PURE GYM LTD ROBROYSTON RETAIL PARK, GLASGOW				
DRAWING TITLE				
FIRE EVACUATION PLAN GROUND AND FIRST FLOOR				
DRAWN / CHECKED		DATE	SCALE	
CM/GL		SEPT '15	1:200 @ A3	
JOB No		DRAWING	REVISIONS	
1PG134		2-600	-	