


Stair 3 Basement Floor Plan
Scale 1:50

A	03.07.15	SPIN AREA ENCLOSED IN-LINE WITH CURRENT MODEL; ADDITIONAL PLANT ROOM ADDED FOR INCOMING WATER SUPPLY	GL	HM
REV	DATE	DESCRIPTION	DRN	CHK

MICHAEL HYDE AND ASSOCIATES LIMITED
chartered architects

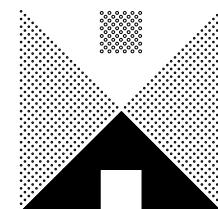


MANCHESTER ■ SHEFFIELD □

51 BARTON ARCADE
DEANSGATE
MANCHESTER M3 2BJ
TEL 0161 834 1018
FAX 0161 834 4798
Manchester@MHA
architects.com

ABBNEY HOUSE
11 LEOPOLD STREET
SHEFFIELD S1 2GY
TEL 0114 2727123
FAX 0114 2753043
Sheffield@MHA
architects.com

PROJECT TITLE		
PURE GYM LTD TOWER STREET, HARROGATE		
DRAWING TITLE		
BASEMENT FLOOR FIRE EVACUATION PLAN		
DRAWN / CHECKED	DATE	SCALE
KW/HM	OCT 2014	1:200 @ A3
JOB No	DRAWING	REVISIONS
1PG107	2-601	A


Single Carriageway

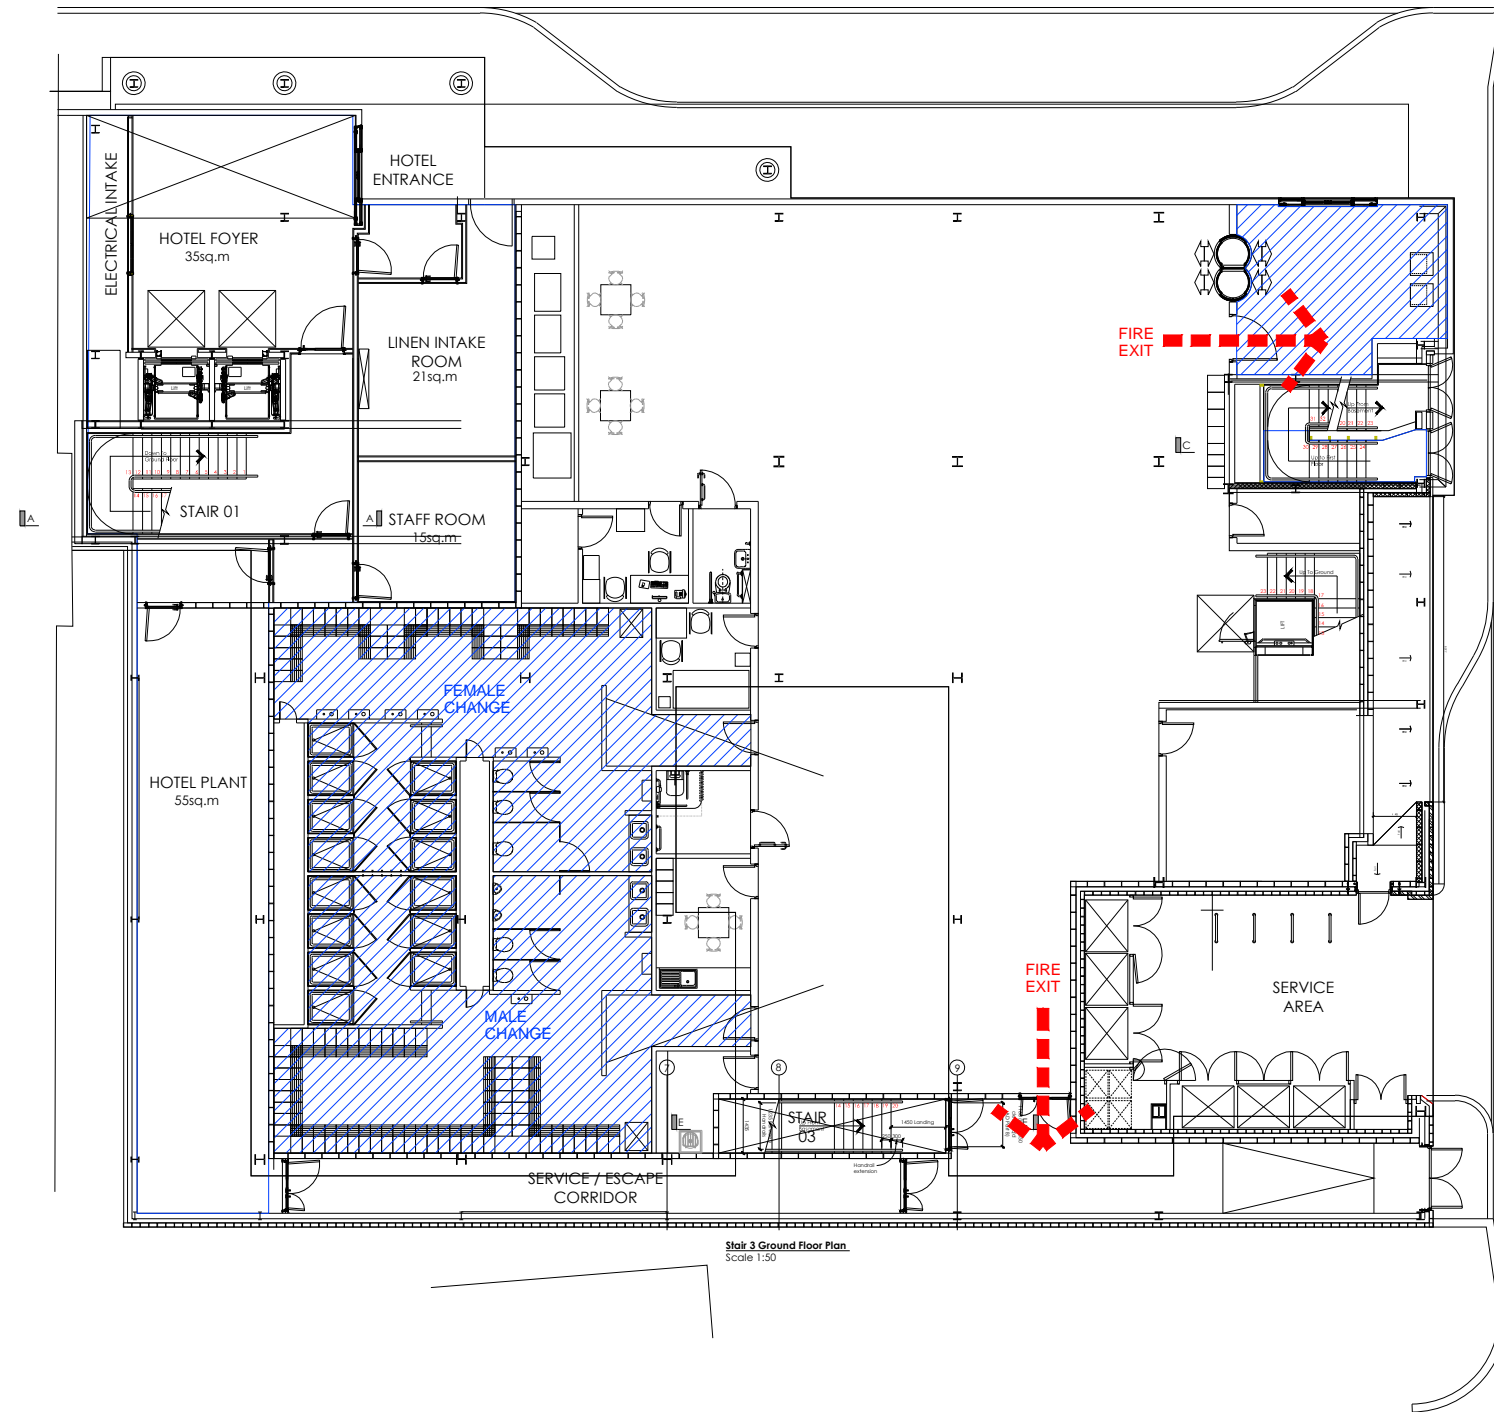

Stair 3 Ground Floor Plan
Scale 1:50

B	03.07.15	HANDRAILS ADDED INTO SHOWER AREAS	GL	HM
A	20.03.15	PLANT ROOM LAYOUT UPDATED	GL	HM
REV	DATE	DESCRIPTION	DRN	CHK

MICHAEL HYDE AND ASSOCIATES LIMITED
chartered architects

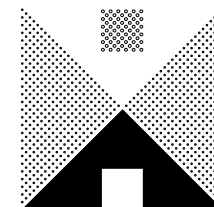

MANCHESTER ■ SHEFFIELD □

51 BARTON ARCADE ABBEY HOUSE
DEANSGATE 11 LEOPOLD STREET
MANCHESTER M3 2BJ SHEFFIELD S1 2GY
TEL 0161 834 1018 TEL 0114 2727123
FAX 0161 834 4798 FAX 0114 2753043
Manchester@MHA Sheffield@MHA
architects.com architects.com

PROJECT TITLE		
PURE GYM LTD TOWER STREET, HARROGATE		
DRAWING TITLE		
GROUND FLOOR FIRE EVACUATION PLAN		
DRAWN / CHECKED	DATE	SCALE
KW/HM	OCT 2014	1:200 @ A3
JOB No	DRAWING	REVISIONS
1PG107	2-600	B