


MEZZANINE FLOOR PLAN

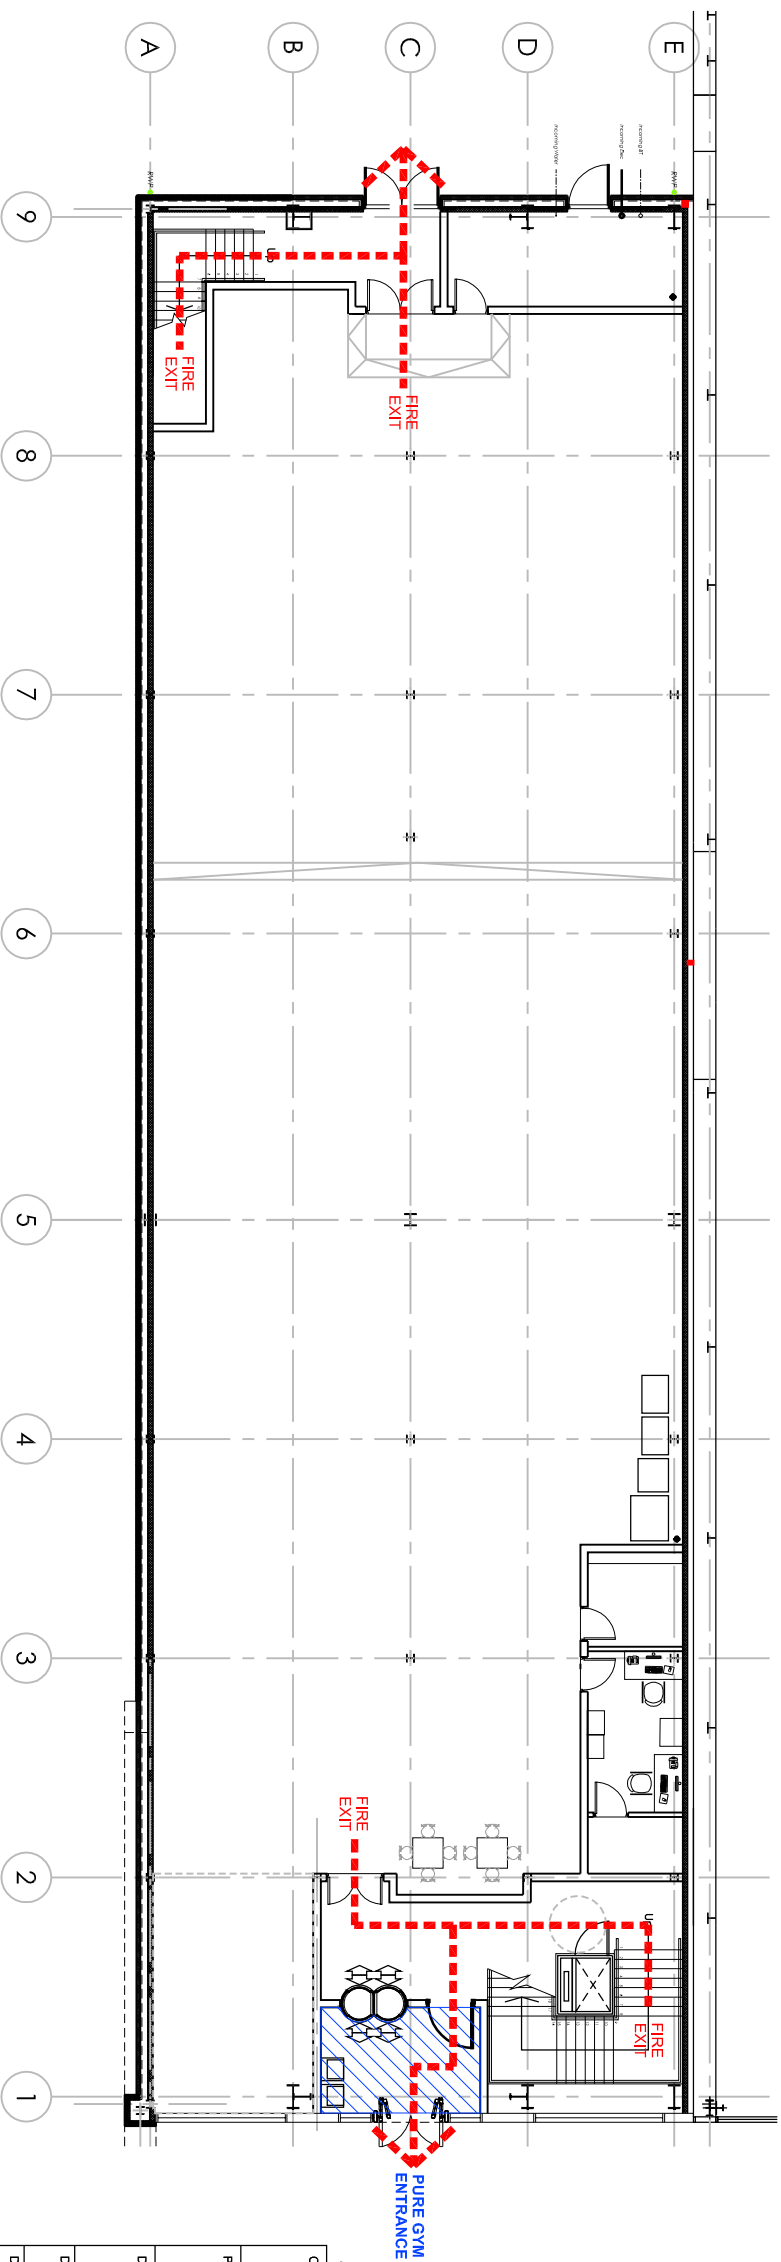

GROUND FLOOR PLAN

A 30.06.17 Amended in line with latest GA Plan
 REV DATE DESCRIPTION
 GR GG
 DRN CHK

CLIENT
Pure Gym Ltd

PROJECT TITLE
Banbury Cross

DRAWING TITLE
**Fire Evacuation Plan
 Ground & Mezzanine Floor**

DRAWING PURPOSE
FOR CONSTRUCTION

DRAWN / CHECKED GR/GG	DATE May '17	SCALE 1:200 @ A3	STATUS --	REVISION A
JOB NO 1FG160	DRAWING NO 2-600			

51 Barton Arcade t +44 (0)161 834 1018
 Deansgate f +44 (0)161 834 4798
 Manchester e contact@mharchitects.com
 M3 2BJ w www.mharchitects.com

