


MICHAEL HYDE AND ASSOCIATES LIMITED
chartered architects

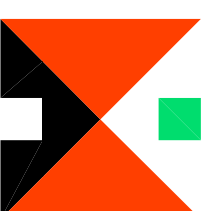

MANCHESTER ■ SHEFFIELD □

51 BARTON ARCADE ABBEY HOUSE
 DEANSGATE 11 LEOPOLD STREET
 MANCHESTER M3 2BJ SHEFFIELD S1 2GY
 TEL 0161 834 1018 TEL 0114 2727123
 FAX 0161 834 4798 FAX 0114 2753043
 Manchester@MHA Sheffield@MHA
 architects.com architects.com

REV DATE DESCRIPTION

DRW CHK

PROJECT TITLE
PURE GYM LTD
VIRGIN ACTIVE, STAFFORD

DRAWING TITLE
FIRE EVACUATION PLAN
GROUND FLOOR PLAN

DRAWN / CHECKED
GR/GG

DATE
NOV 15


SCALE
1/200 @ A3

REVISIONS


JOB NO.
1PG136

DRAWING
2-600

REVISIONS

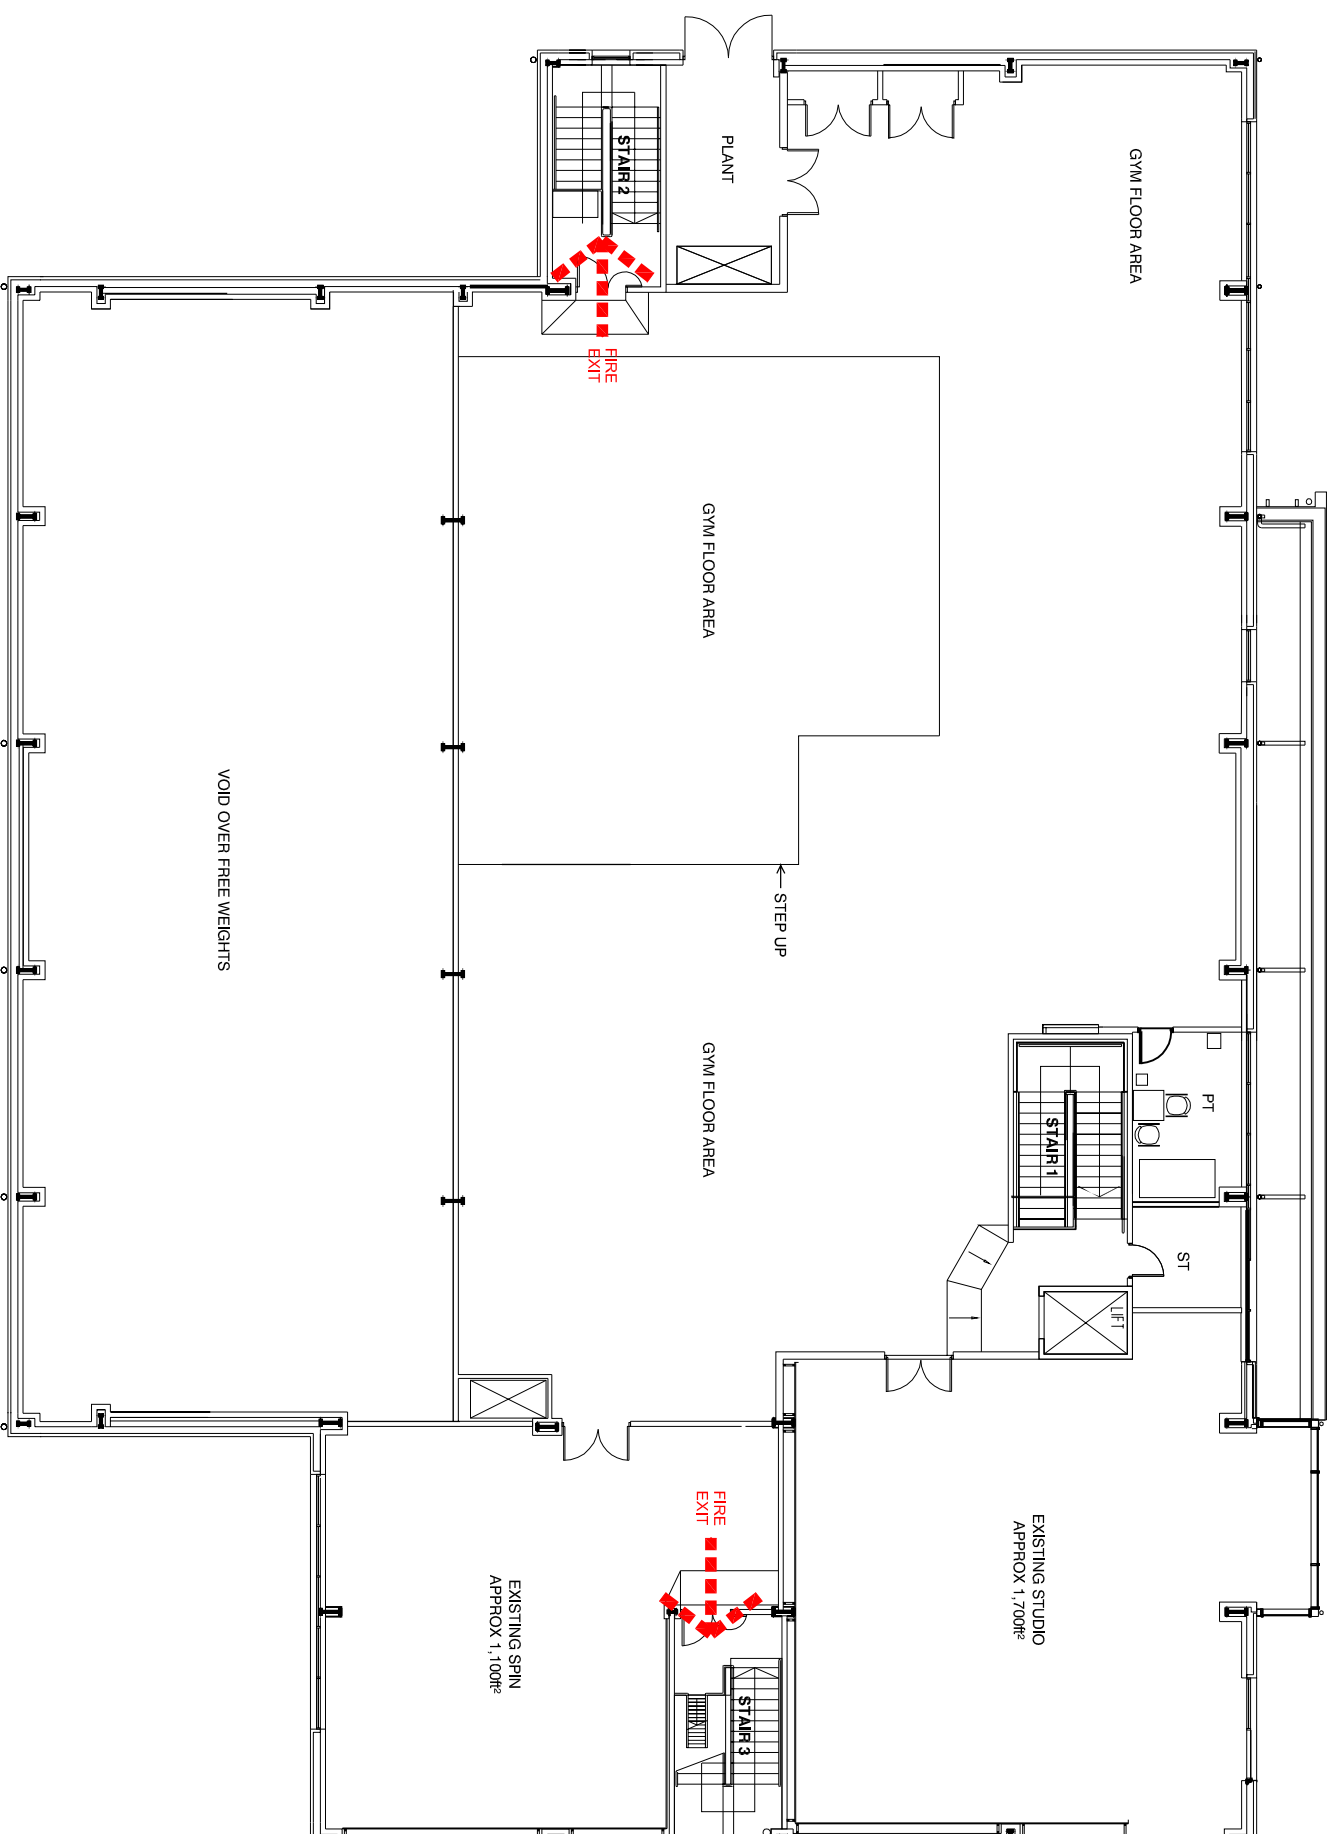

MICHAEL HYDE AND ASSOCIATES LIMITED
chartered architects

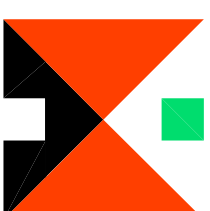

MANCHESTER ■ SHEFFIELD □
 51 BARTON ARCADE ABBEY HOUSE
 DEANSGATE 11 LEOPOLD STREET
 MANCHESTER M3 2BJ SHEFFIELD S1 2GY
 TEL 0161 834 1018 TEL 0114 2727123
 FAX 0161 834 4798 FAX 0114 2753043
 Manchester@MHA Sheffield@MHA
 architects.com architects.com

REV DATE DESCRIPTION DRW CHK

PROJECT TITLE
PURE GYM LTD
VIRGIN ACTIVE, STAFFORD

DRAWING TITLE
FIRE EVACUATION PLAN
FIRST FLOOR PLAN

DRAWN / CHECKED
GR/GG DATE
NOV 15 SCALE
1:200 @ A3

JOB NO
1PG136 DRAWING
2-601 REVISIONS
-