


GROUND FLOOR

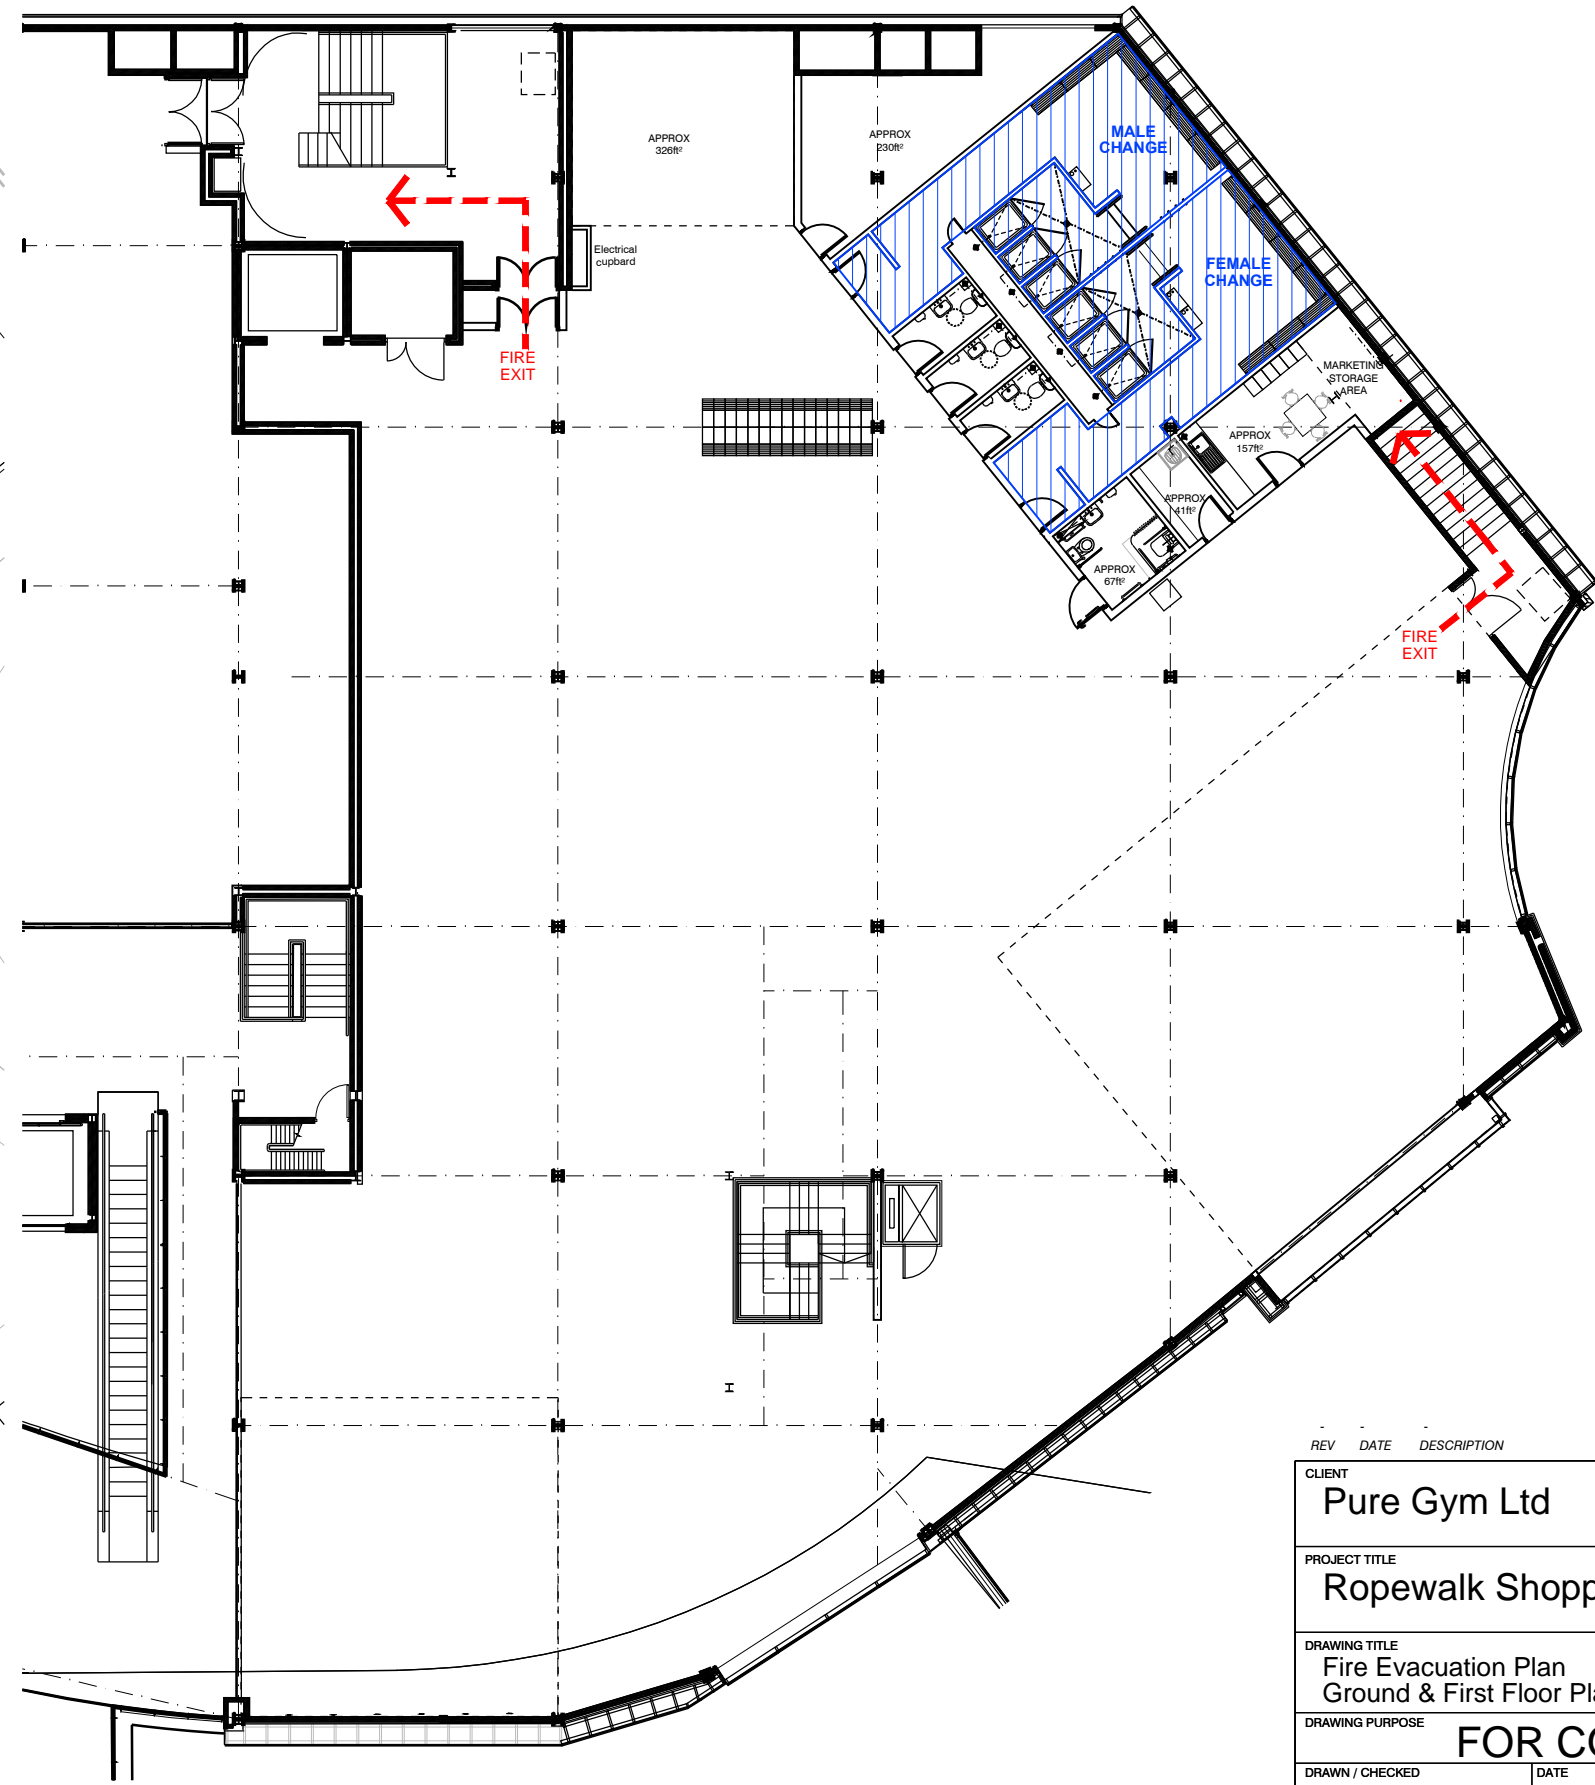

FIRST FLOOR

REV	DATE	DESCRIPTION	DRN	CHK
CLIENT Pure Gym Ltd				
PROJECT TITLE Ropewalk Shopping Centre, Nuneaton				
DRAWING TITLE Fire Evacuation Plan Ground & First Floor Plans				
DRAWING PURPOSE <b>FOR CONSTRUCTION</b>				
DRAWN / CHECKED GR/GG		DATE Junel '17	SCALE 1:200 @ A3	
JOB No 1PG164	DRAWING No 2-600	STATUS --	REVISION -	
51 Barton Arcade		T +44 (0)161 834 1018		
Deansgate		F +44 (0)161 834 4798		
Manchester		E contact@mhaarchitects.com		
M3 2BJ		W www.mhaarchitects.com		