


First Floor Plan

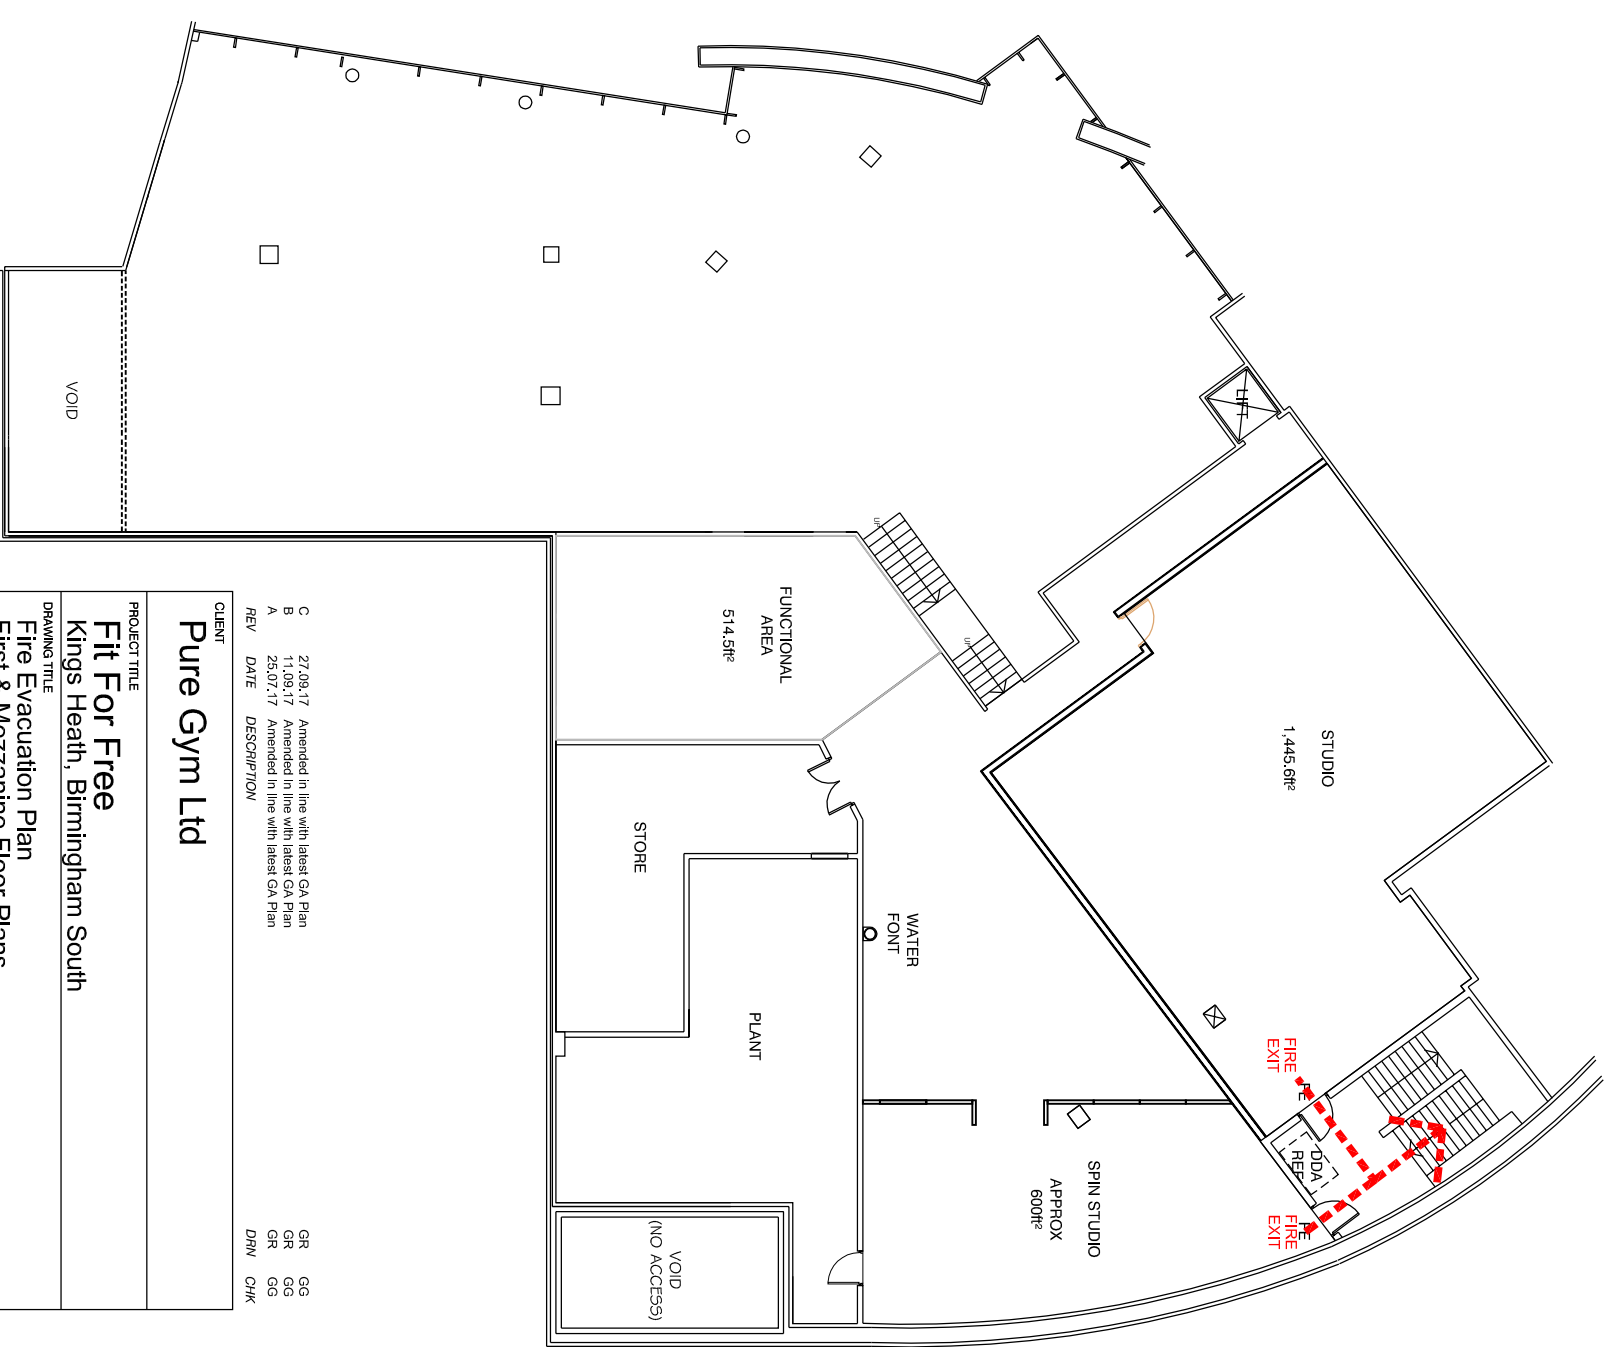

Mezzanine Floor Plan

- C 27.09.17 Amended in line with latest GA Plan
- B 11.09.17 Amended in line with latest GA Plan
- A 25.07.17 Amended in line with latest GA Plan

- GR GG
- GR GG
- GR GG
- DRN CHK

CLIENT  
**Pure Gym Ltd**

PROJECT TITLE  
**Fit For Free**  
Kings Heath, Birmingham South

DRAWING TITLE  
**Fire Evacuation Plan**  
First & Mezzanine Floor Plans

DRAWING PURPOSE  
**FOR CONSTRUCTION**

DRAWN / CHECKED GR/GG	DATE July '17	SCALE 1:200 @ A3
JOB NO 1FG162	DRAWING NO 2-600	STATUS --
REVISION C		

51 Barton Arcade t +44 (0)161 834 1018  
Deansgate f +44 (0)161 834 4798  
Manorhester e contact@mhaarchitects.com  
M3 2BJ w www.mhaarchitects.com

