


GROUND FLOOR PLAN

PURE GYM ENTRANCE

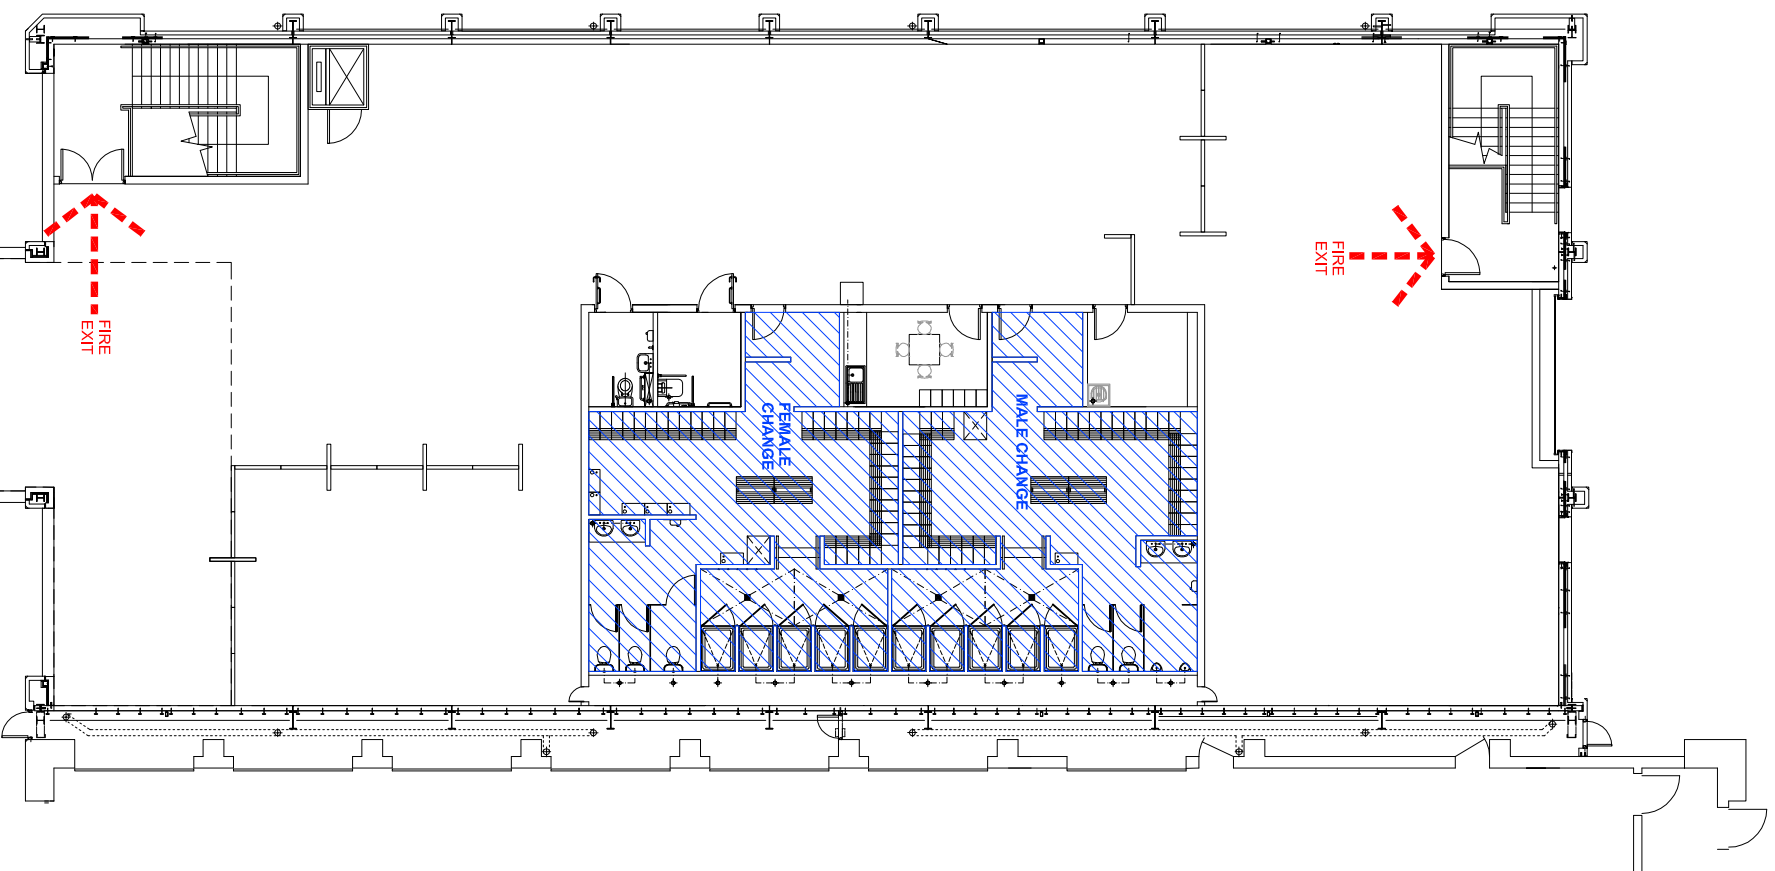

MEZZANINE FLOOR PLAN

MALE CHANGE

FEMALE CHANGE

A 29.08.17 Amended in line with latest GA Plan

REV DATE DESCRIPTION

GR GS
DRW CHK

CLIENT
Pure Gym Ltd

PROJECT TITLE
Brislington Retail Park
Bath Road, Bristol

DRAWING TITLE
Fire Evacuation Plan
Ground & Mezzanine Floor

DRAWING PURPOSE

FOR CONSTRUCTION

DRAWN / CHECKED	DATE	SCALE	
GG/GR	June 2017	1:200 @ A3	
JOB No	DRAWING No	STATUS	REVISION
1PG01-908	2-600	-	A

51 Barton Arcade T +44 (0)161 834 1018
Deansgate F +44 (0)161 834 4798
Manchester E contact@mhaarchitects.com
M3 2BJ W www.mhaarchitects.com

