


First Floor Plan

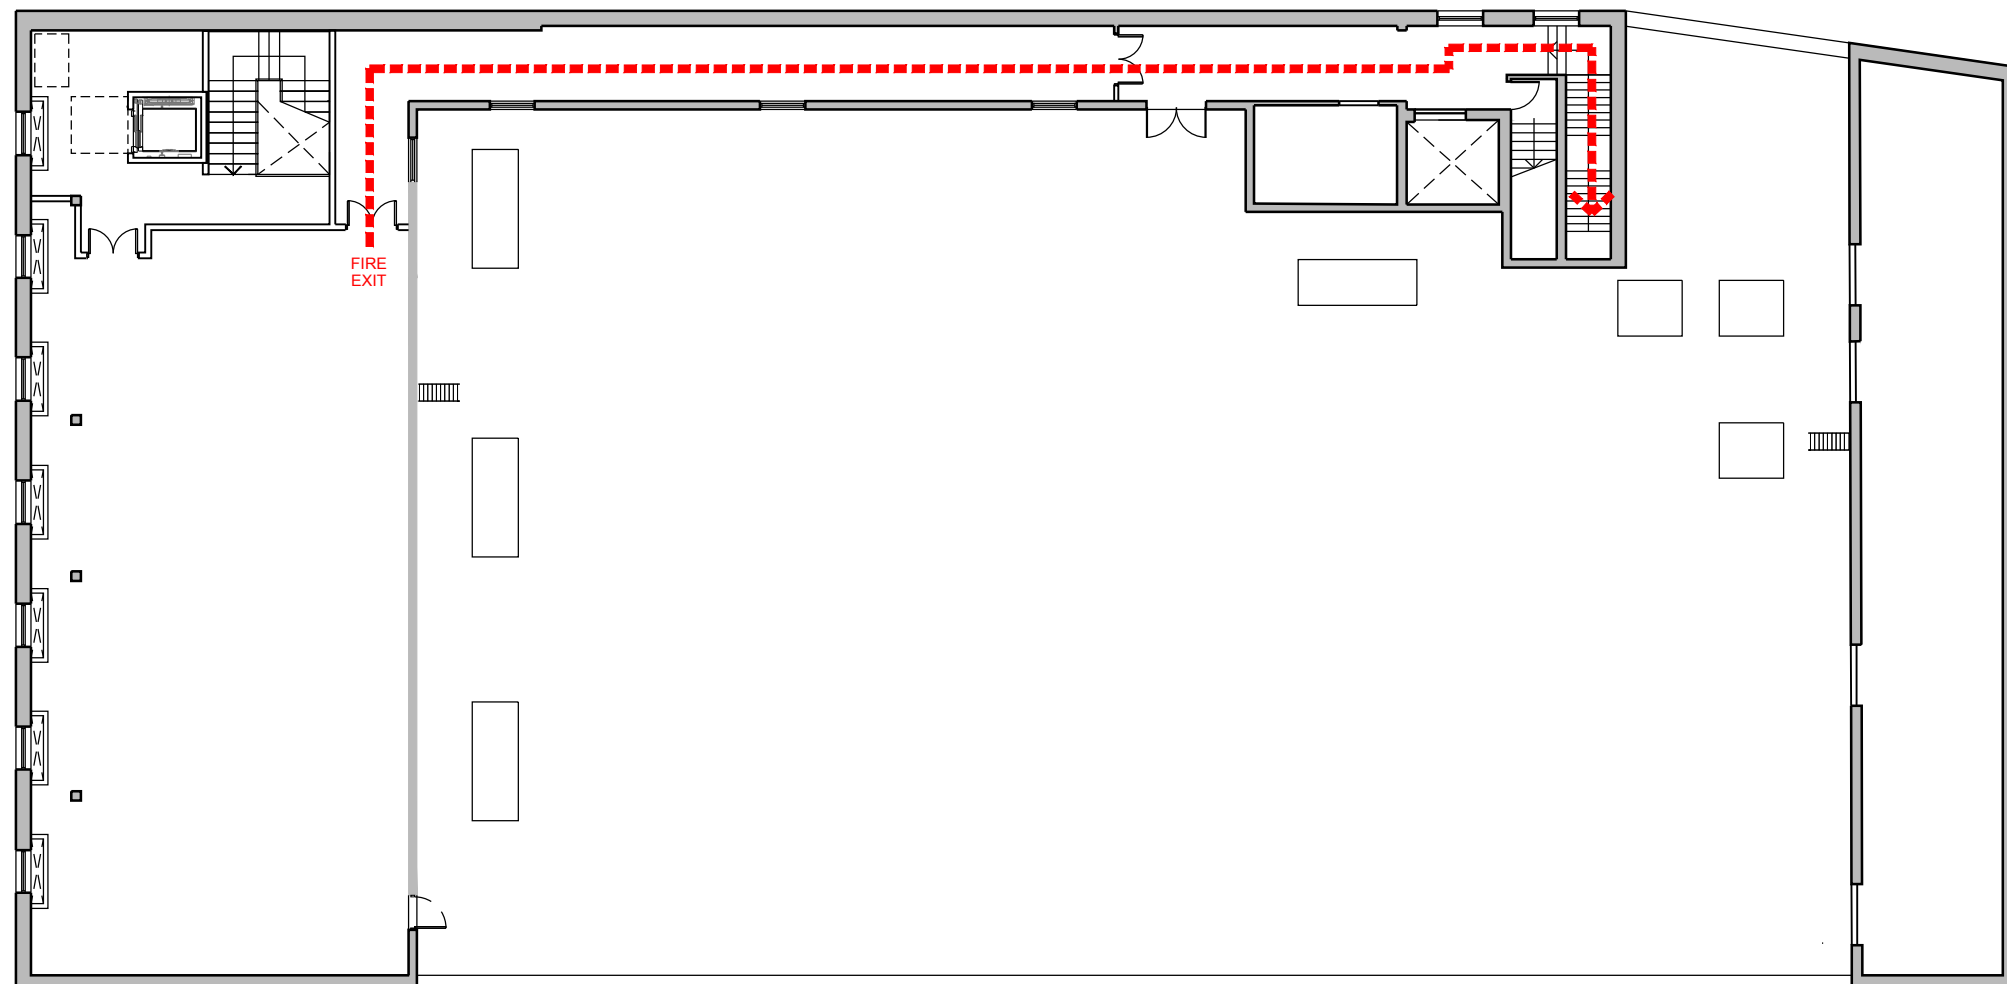

Second Floor Plan

REV	DATE	DESCRIPTION	DRN	CHK
CLIENT Pure Gym Ltd				
PROJECT TITLE Fore Street, Exeter				
DRAWING TITLE Fire Evacuation Plan First, Second and Third Floor				
DRAWING PURPOSE PRELIMINARY				
DRAWN / CHECKED PM/HM		DATE Oct '17	SCALE 1:100@A1	
JOB No 1PG173	DRAWING No 2-600	STATUS --	REVISION -	
51 Barton Arcade t +44 (0)161 834 1018 Deansgate f +44 (0)161 834 4798 Manchester e contact@mhaarchitects.com M3 2BJ w www.mhaarchitects.com				