

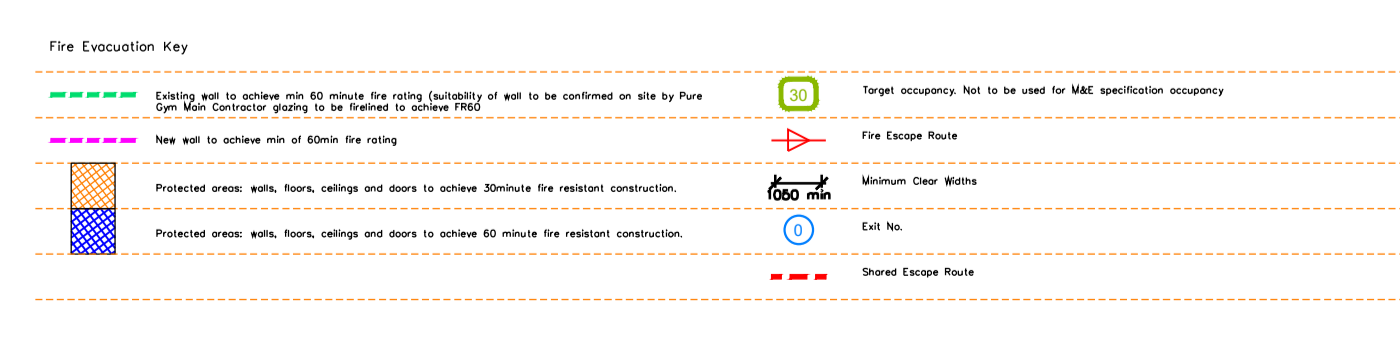


NOTE:

- Proposals must comply with all acoustic, fire & building regulation requirements
- No dimensions are to be scaled from this drawing. The contractor is responsible for checking all dimensions on site

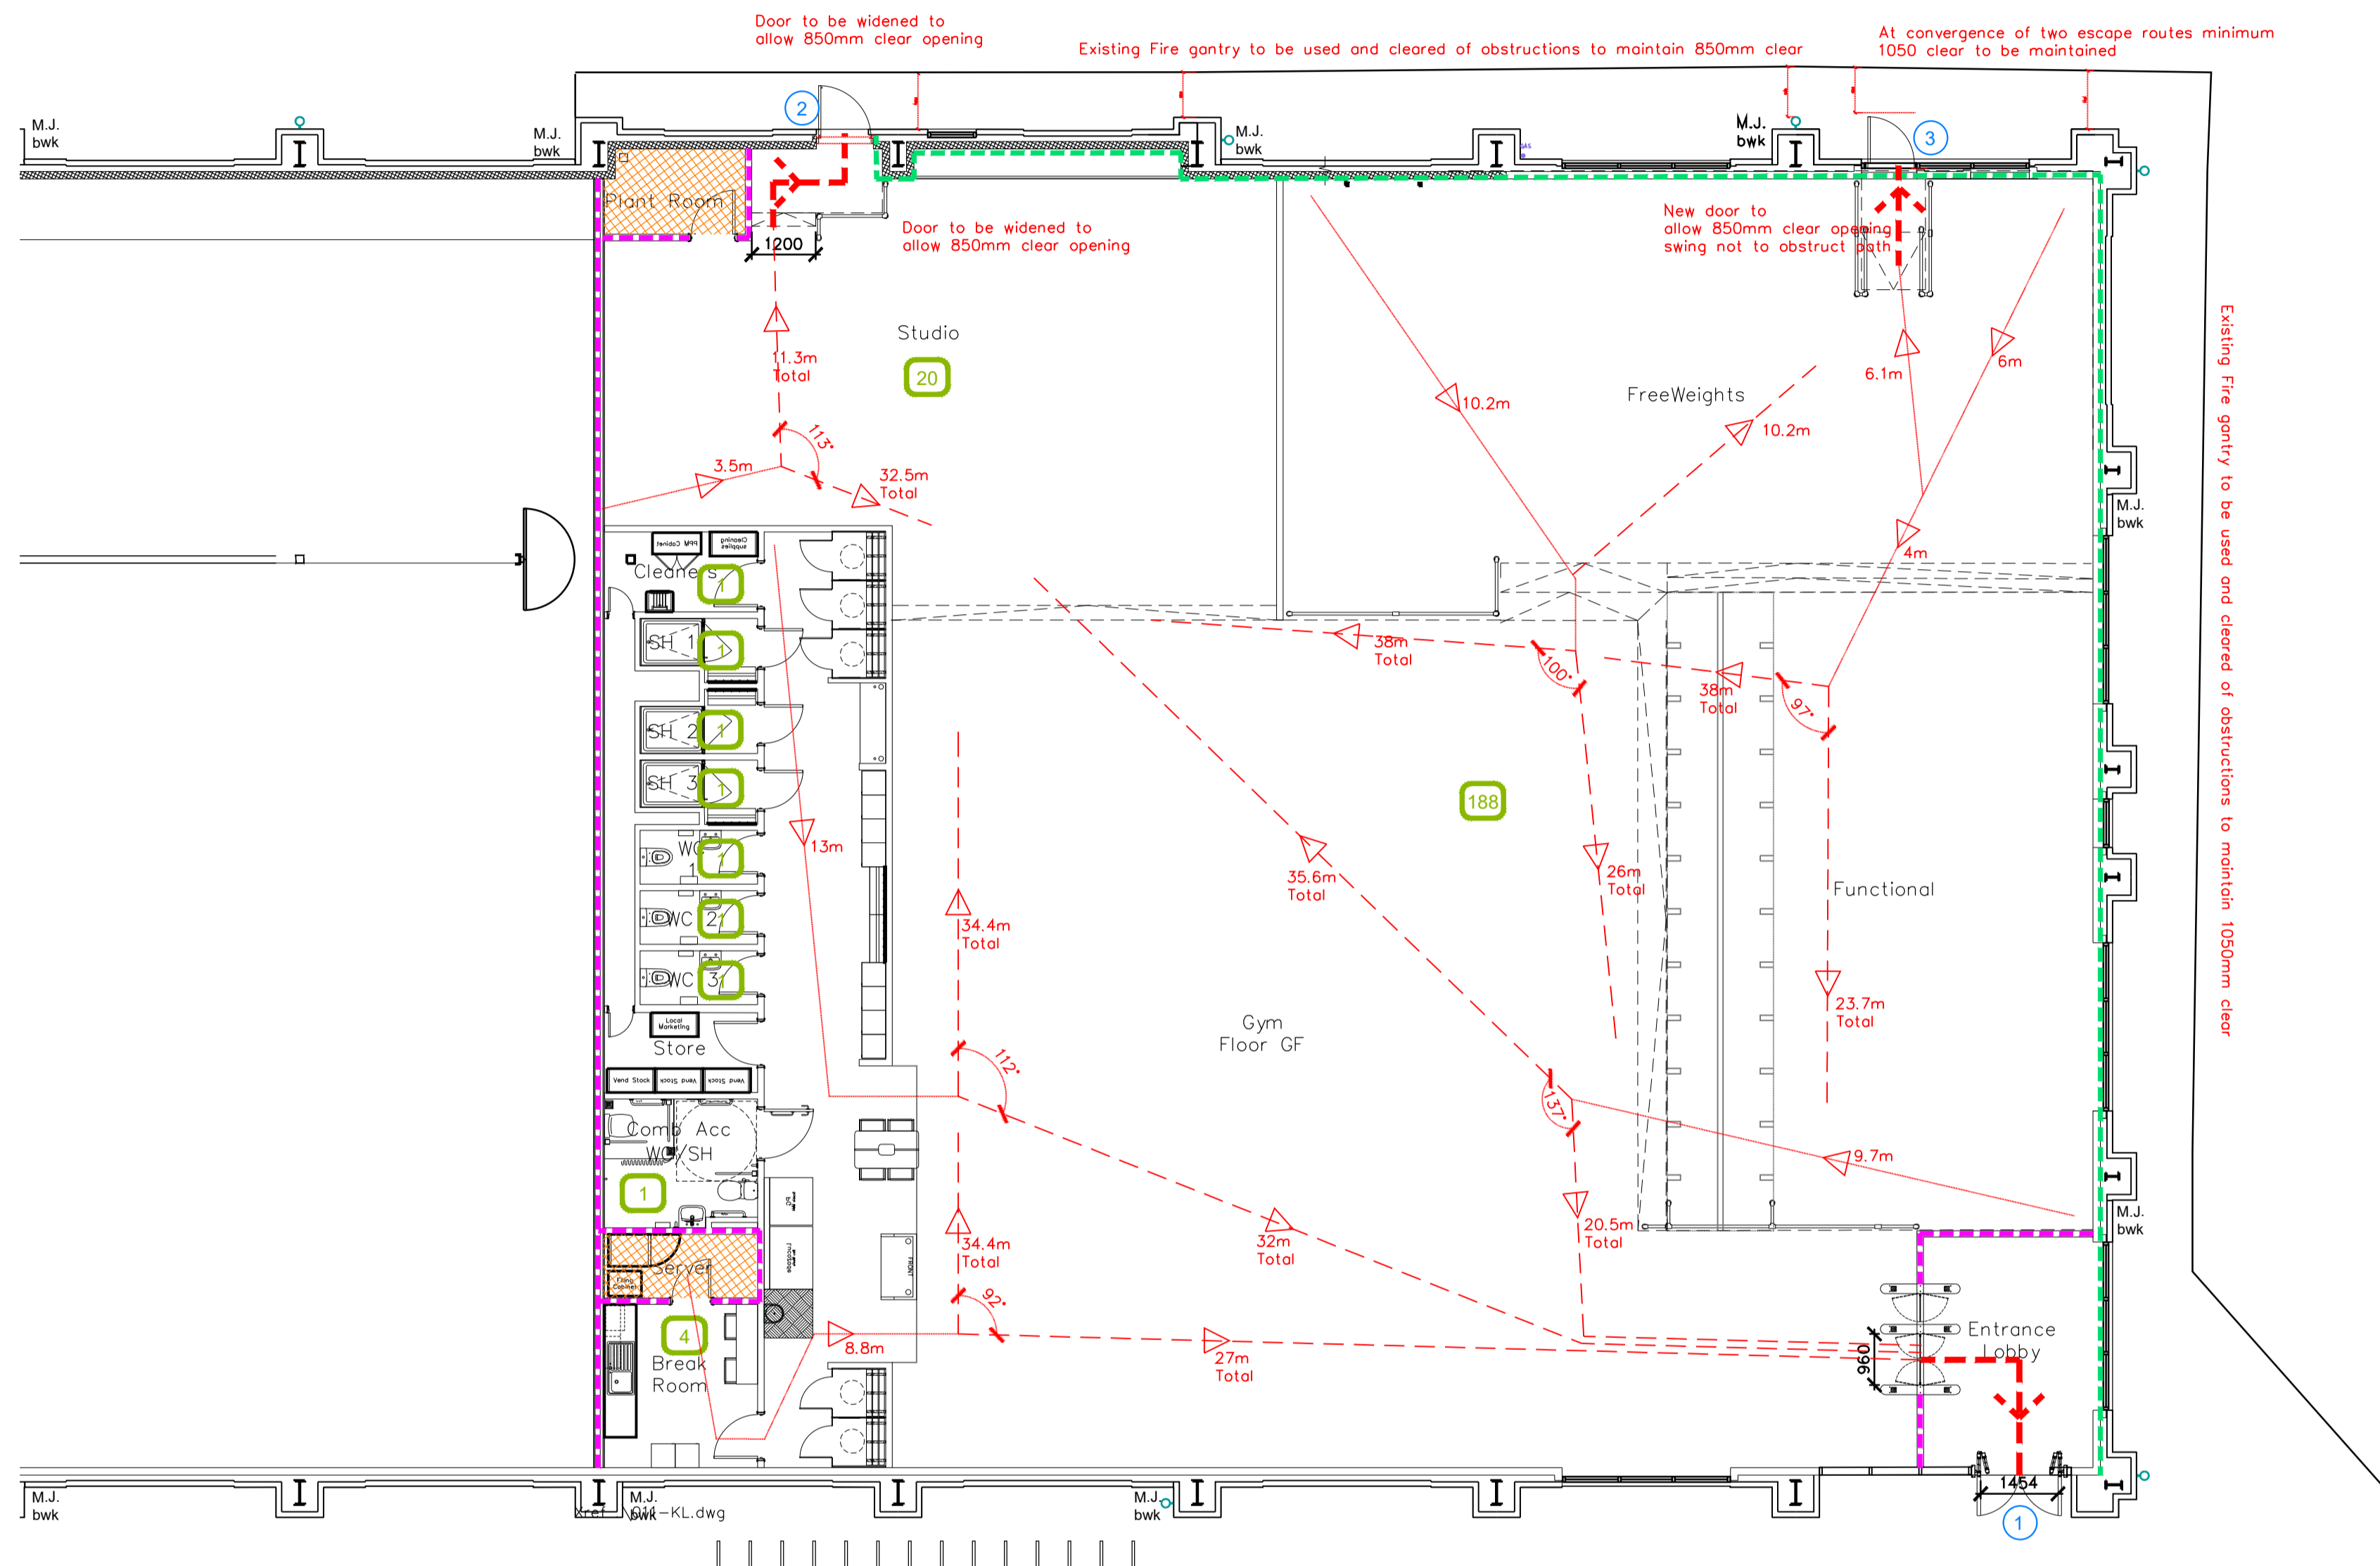

**Escape Route Widths**  
 1.2m at 1200mm x 1200mm (Minimum) Part 8, 10, 11, 12,1000.

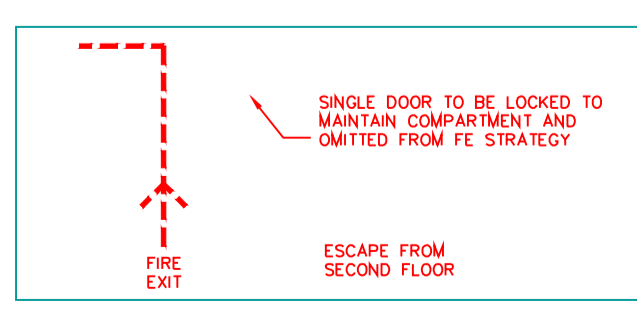

Rev	Date	Description	Drawn/Checked

**Stowmarket**  
 Gipping Way, Stowmarket, IP14 1RA

**Fire Evacuation Plan**  
 Ground Floor Plan

SS/CD	16.03.2021	1:100 @ A1	0487	003 - FEP
-------	------------	------------	------	-----------

**TENDER**

Pure Gym Ltd  
 Town Centre House  
 The Merriion Centre  
 Leeds  
 LS2 8LY

architecture@puregym.com  
 t: 0113 265 8787  
 w: www.puregym.com