


MICHAEL HYDE AND ASSOCIATES LIMITED
chartered architects

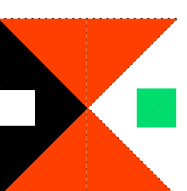


REGISTERED OFFICE
51, BARTON ANGLADE
BIRMINGHAM B15 2JX, UK
TEL: 0121 854, 1018
FAX: 0121 854, 6798
MichealHydeArchitects.com

ALLIANCE HOUSE
LEOPOLD STREET
BIRMINGHAM B1 1LJ, UK
TEL: 0121 275 0606
FAX: 0121 275 7751
She@H@M@A@architects.com


PURE GYM LTD, BROAD STREET, BIRMINGHAM

BASEMENT
FIRE PLAN

OWNER	DATE	SCALE
HM/GJL	06.07.10	1:250@A3
IPG01-45	2-201	

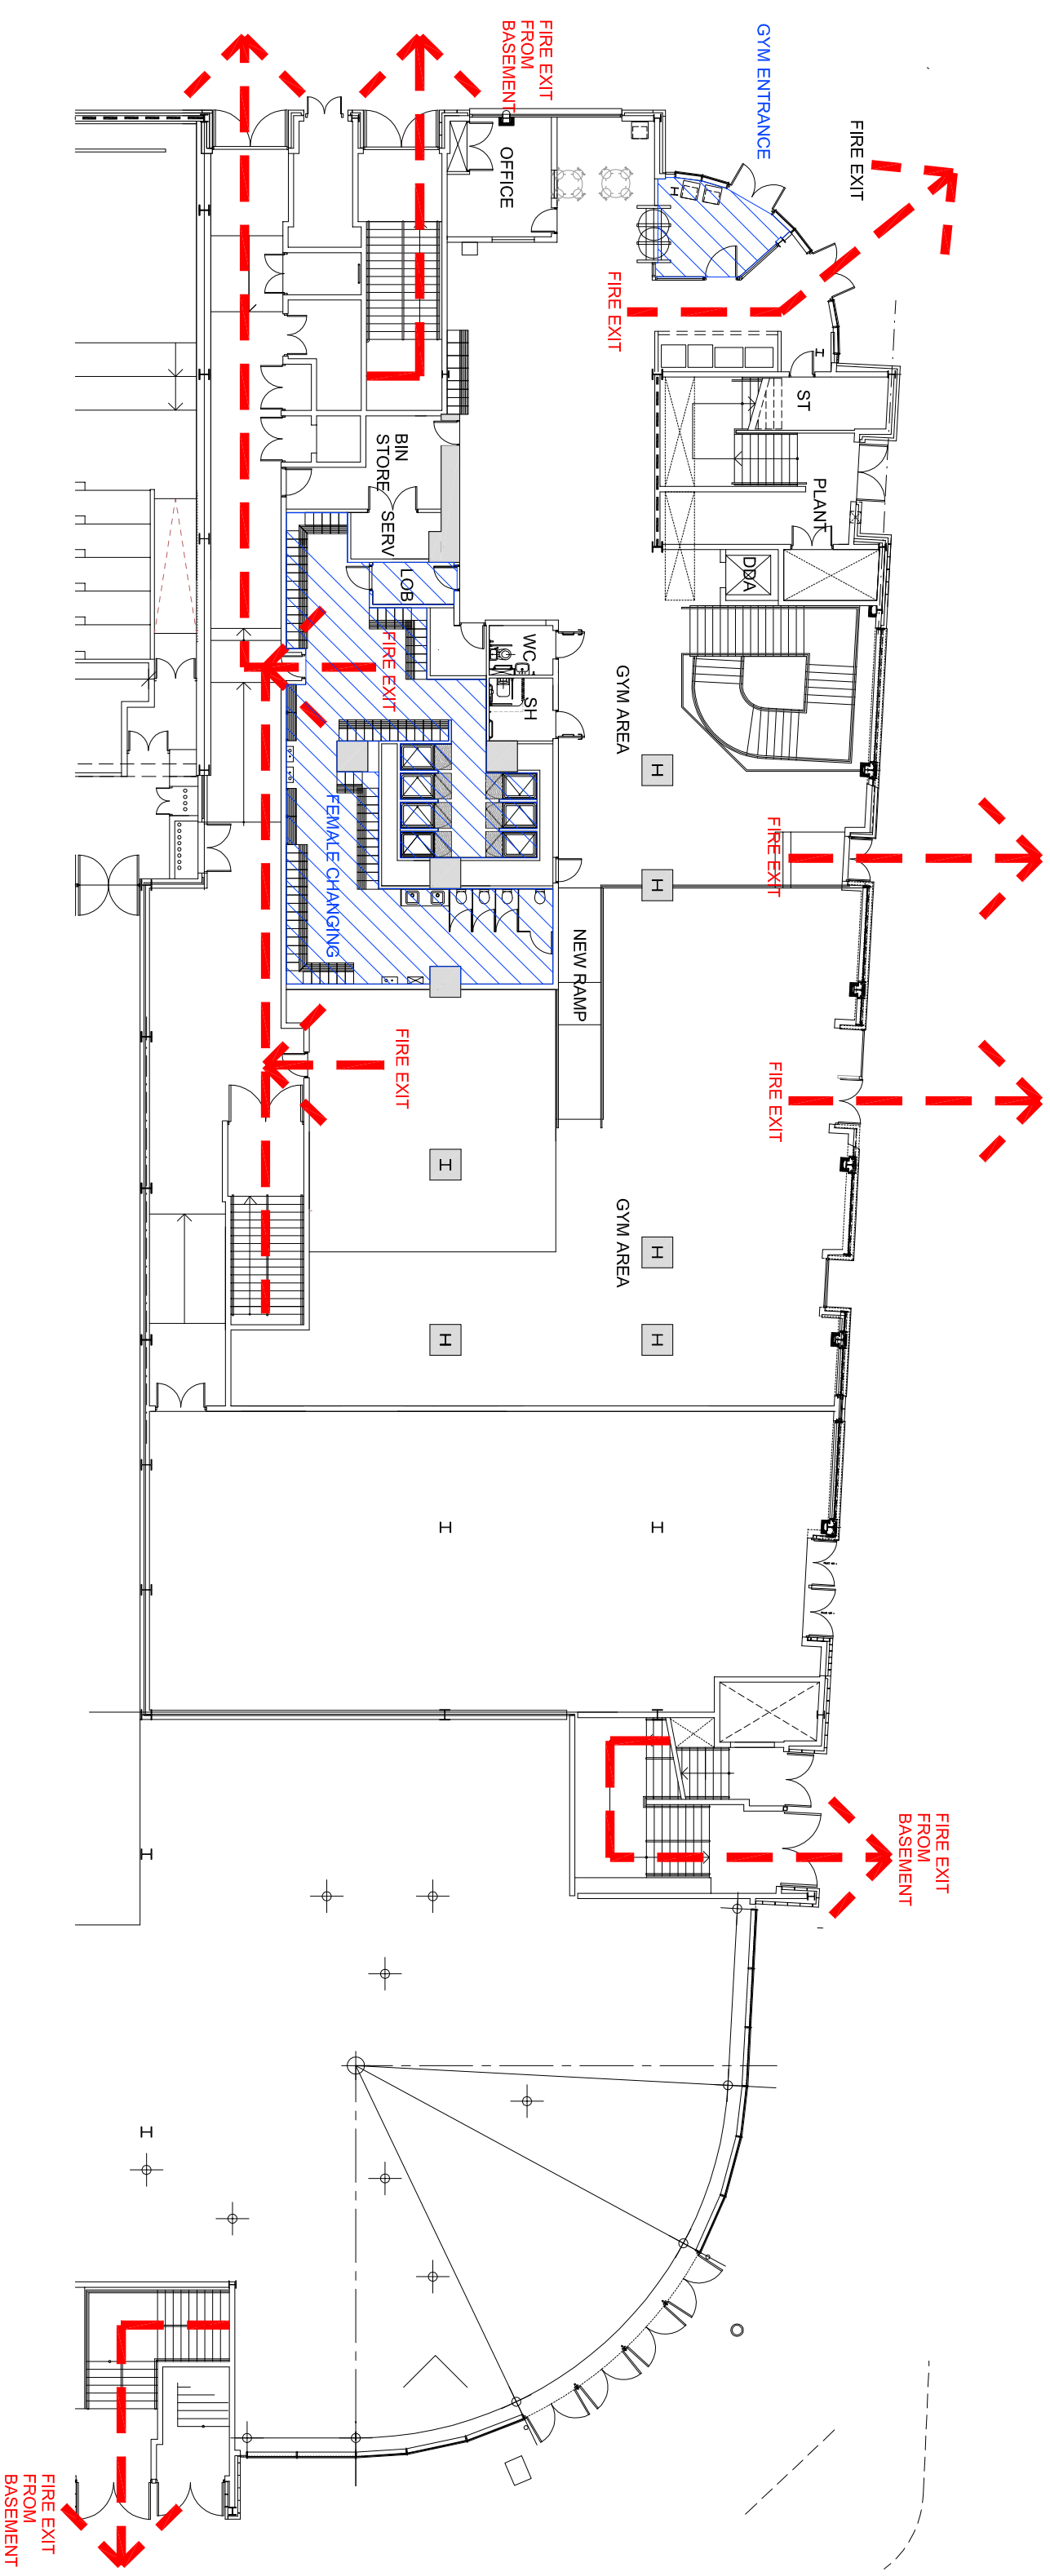

MICHAEL HYDE AND ASSOCIATES LIMITED
chartered architects

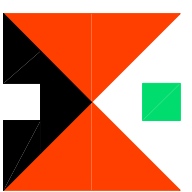

REGISTERED OFFICE
 51, BARTON ANGLADE
 BIRMINGHAM B15 2JX, UK
 TEL: 0121 854 1018
 FAX: 0121 854 6798
info@mhaarchitects.com

ALLIANCE HOUSE
 LEOPOLD STREET
 BIRMINGHAM B1 1PL, UK
 TEL: 0121 2750606
 FAX: 0121 2757751
Sheila@mhaarchitects.com

PURE GYM LTD, BROAD STREET, BIRMINGHAM

GROUND FLOOR
 FIRE PLAN

SCALE	DATE	SCALE
HM/GL	06.07.10	1:250@A3
IPG12	2-200	