



SECOND FLOOR

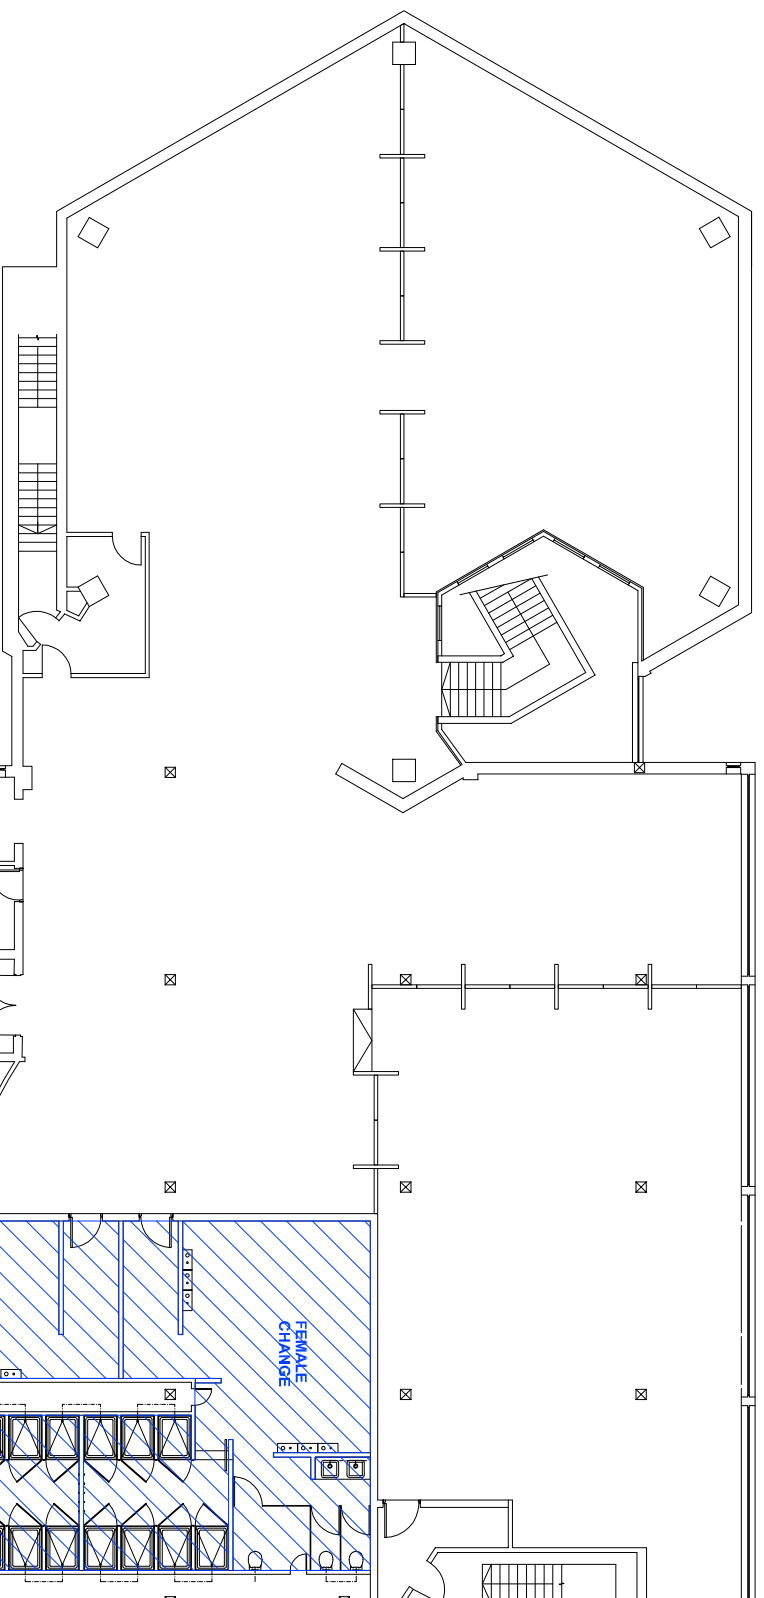

FIRST FLOOR

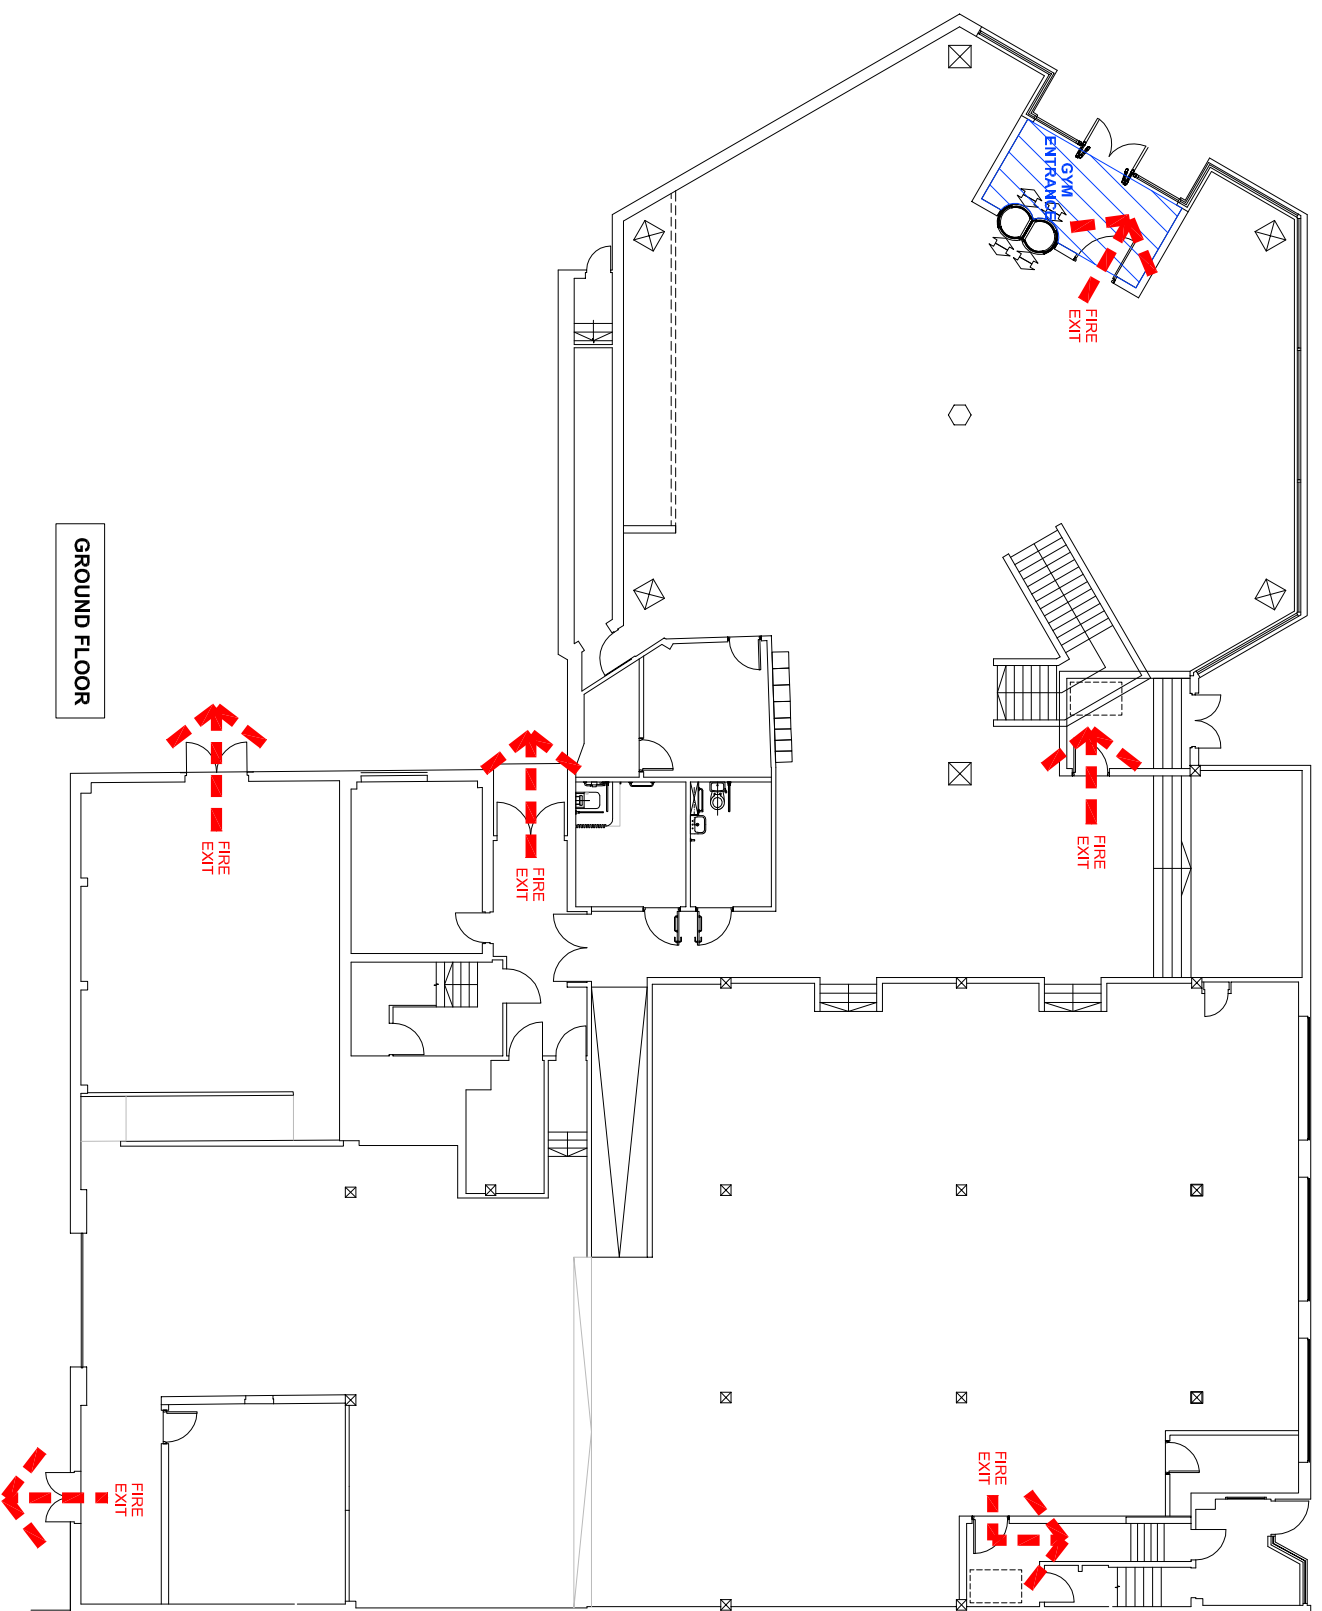

GROUND FLOOR

MICHAEL HYDE AND ASSOCIATES LIMITED
Chartered architects

MANCHESTER ■ SHEFFIELD □

51 BARTON ARCADE ABBEY HOUSE
 DEANSGATE 11 LEOPOLD STREET
 MANCHESTER M3 2BU SHEFFIELD S1 2GY
 TEL 0161 834 1018 TEL 0114 2727123
 FAX 0161 834 4798 FAX 0114 2753043
 Manchester@MHA Sheffield@MHA
 architects.com architects.com

REV DATE DESCRIPTION DRN CHK

PROJECT TITLE
PURE GYM LTD
BISHOP STREET, COVENTRY

DRAWING TITLE
GROUND, FIRST & SECOND FLOORS
FIRE EVACUATION PLAN

DRAWN / CHECKED	DATE	SCALE
GR/GG	SEPT '15	1:200 @ A3
JOB NO	DRAWING	REVISIONS
1PG130	2-600	-