



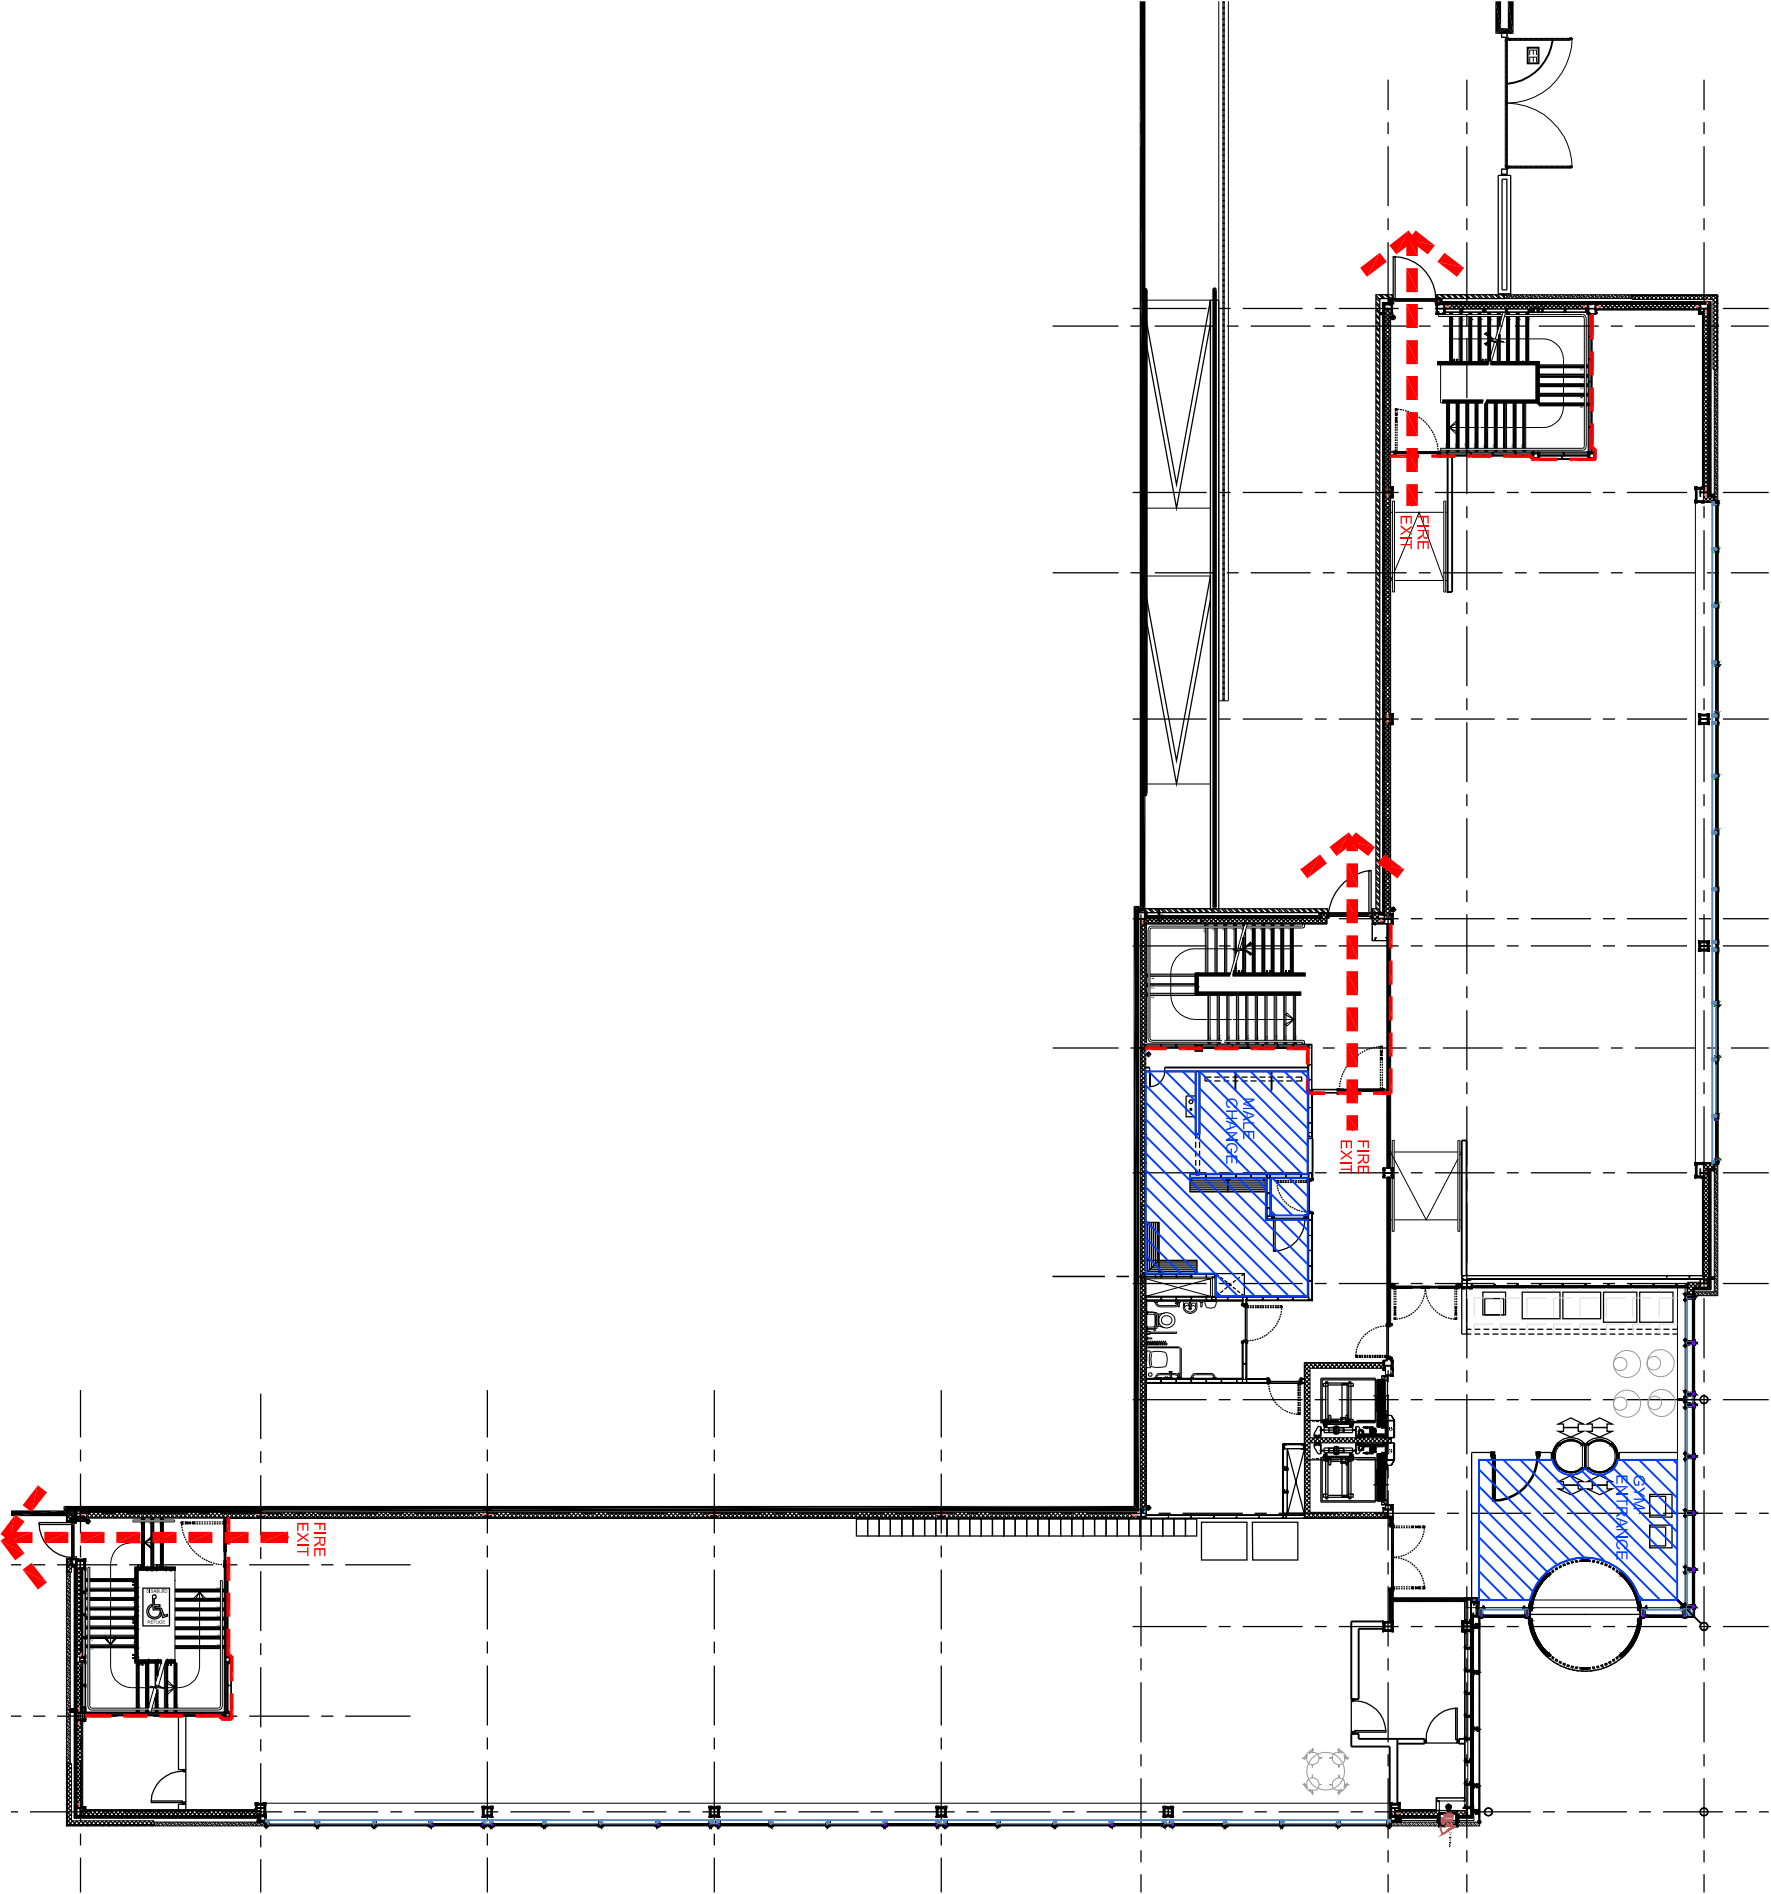

MICHAEL HYDE AND ASSOCIATES LIMITED
chartered architects

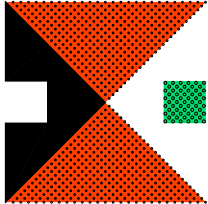

MANCHESTER ■ SHEFFIELD □
51 BARTON ARCADE ALLIANCE HOUSE
DEANSGATE LEOPOLD STREET
MANCHESTER M3 2BJ SHEFFIELD S1 2GY
TEL 0161 834 1018 TEL 0114 2759666
FAX 0161 834 4798 FAX 0114 2757751
Manchester@MHA Sheffield@MHA
architects.com architects.com

REV DATE DESCRIPTION

DRN CHK

PROJECT TITLE

PURE GYM LTD
GRANTON, EDINBURGH

DRAWING TITLE

GROUND FLOOR
FIRE PLAN

DRAWN / CHECKED

CW/HM

DATE

SEP '13

SCALE

1:200@A3

JOB NO


1PG65

DRAWING


2-600

REVISIONS

-

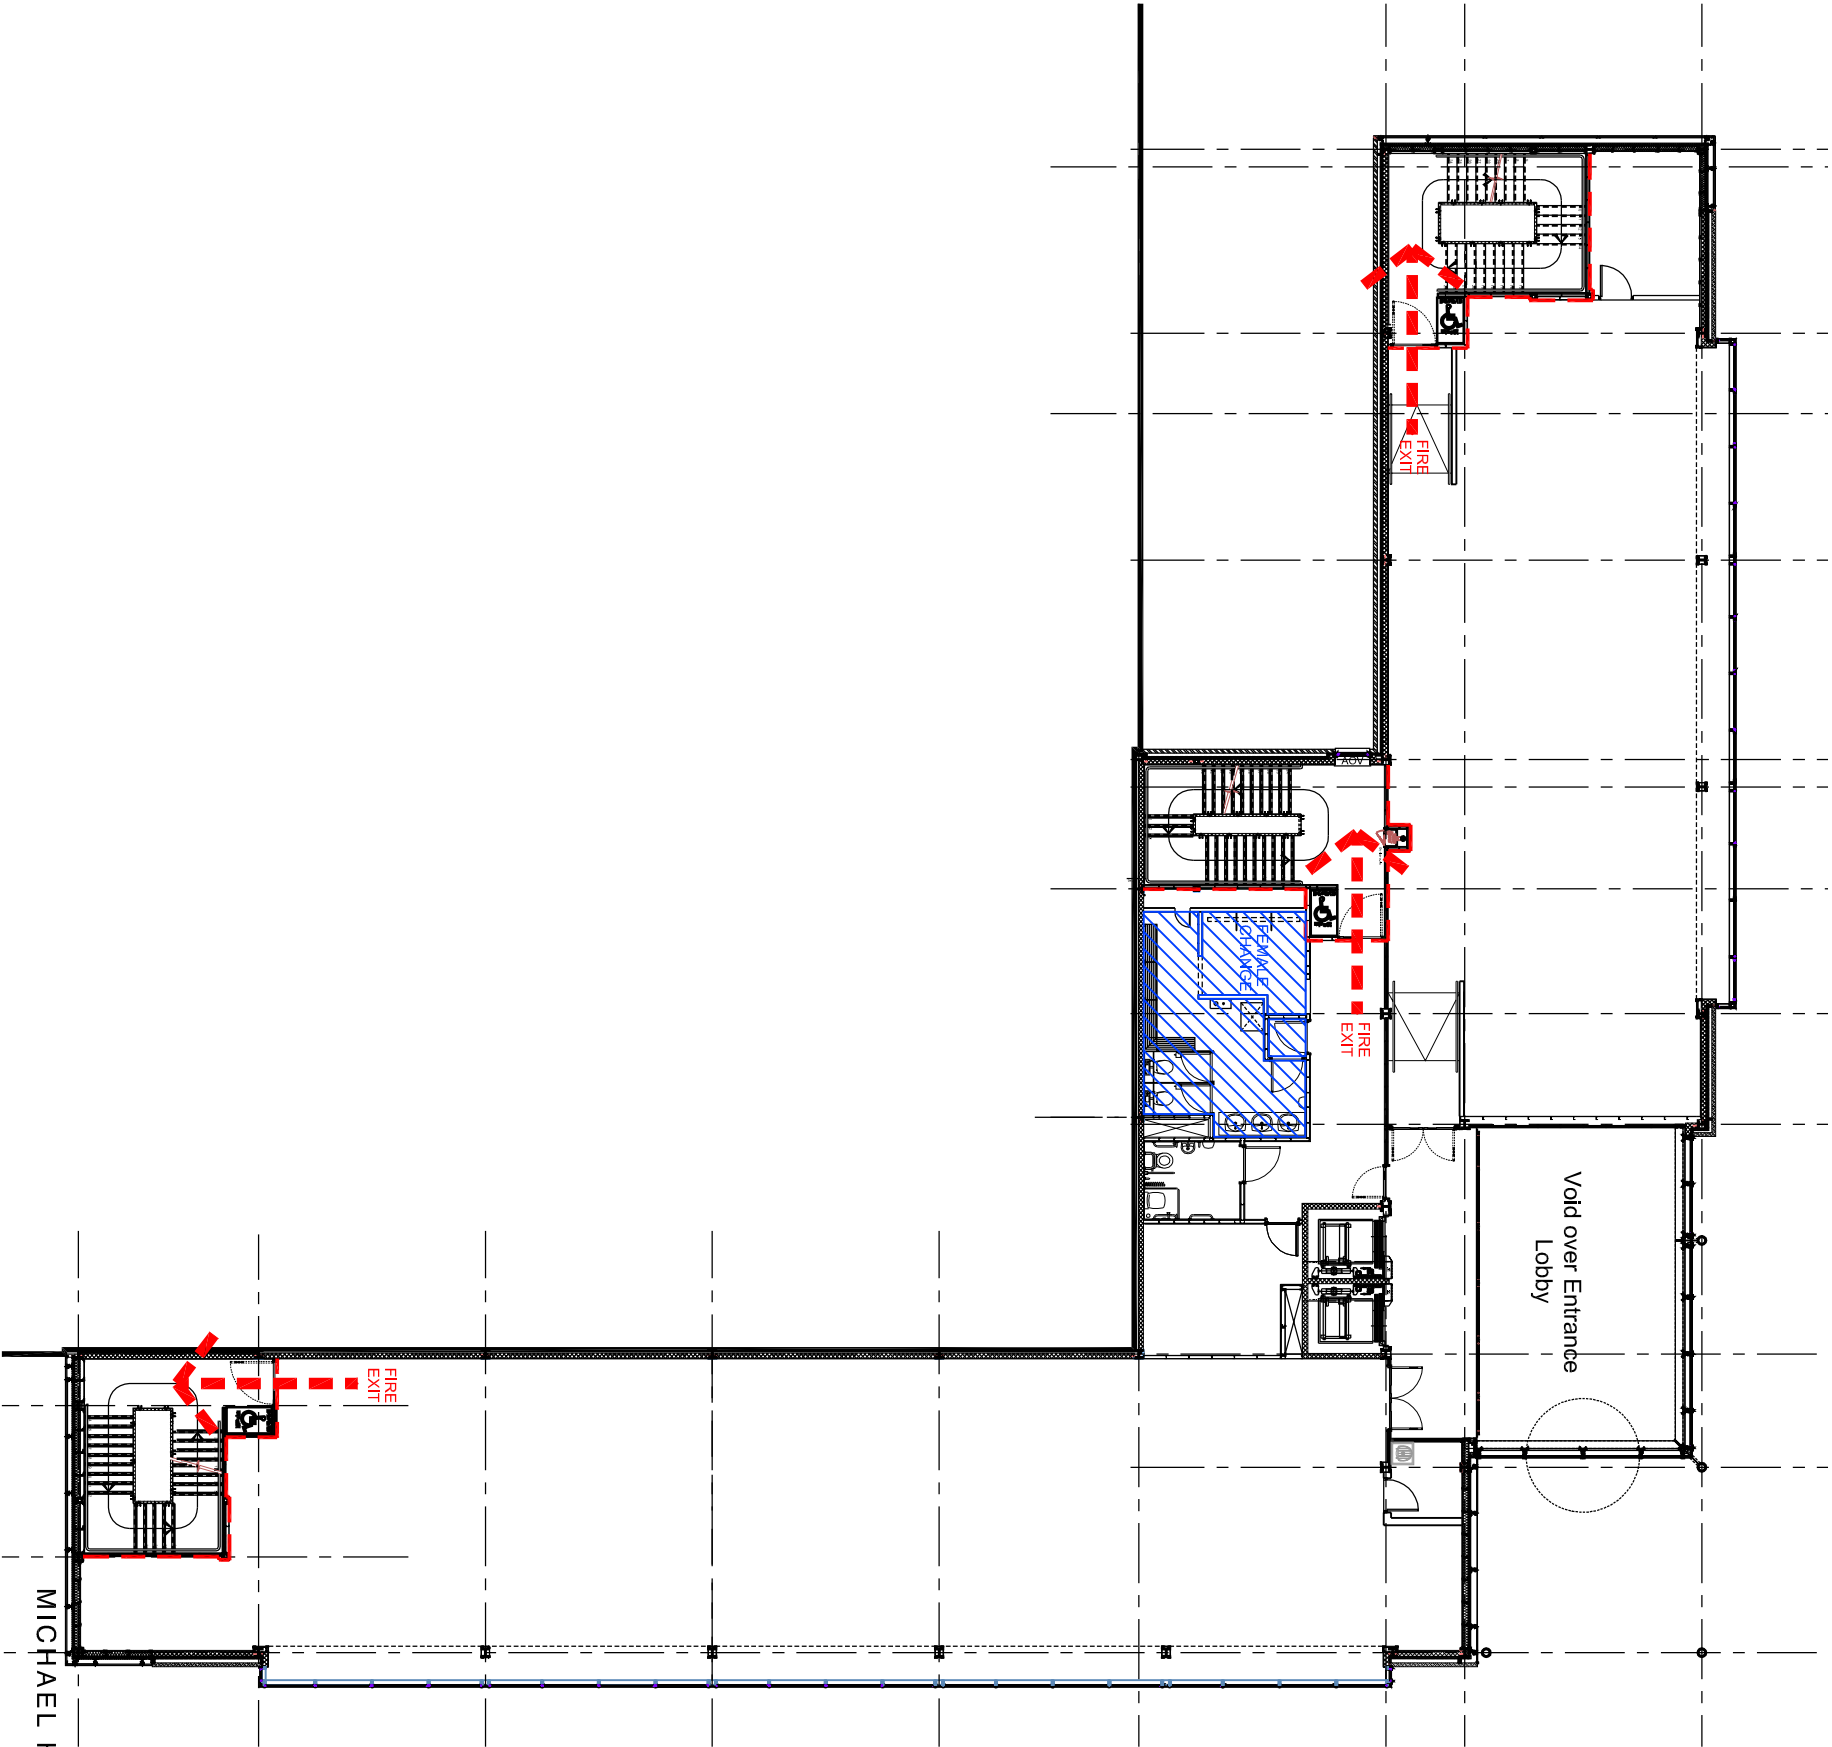

MICHAEL HYDE AND ASSOCIATES LIMITED
chartered architects

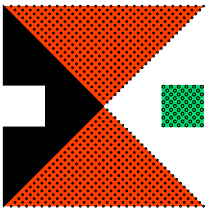


MANCHESTER ■ SHEFFIELD □
51 BARTON ARCADE ALLIANCE HOUSE
DEANSGATE LEOPOLD STREET
MANCHESTER M3 2BJ SHEFFIELD S1 2GY
TEL 0161 834 1018 TEL 0114 2759666
FAX 0161 834 4798 FAX 0114 2757751
Manchester@MHA Sheffield@MHA
architects.com architects.com

REV DATE DESCRIPTION


DRN CHK

PROJECT TITLE PURE GYM LTD GRANTON, EDINBURGH		
DRAWING TITLE FIRST FLOOR FIRE PLAN		

DRAWN / CHECKED CW/HM	DATE SEP '13	SCALE 1:200@A3
JOB NO 1PG65	DRAWING 2-601	REVISIONS -

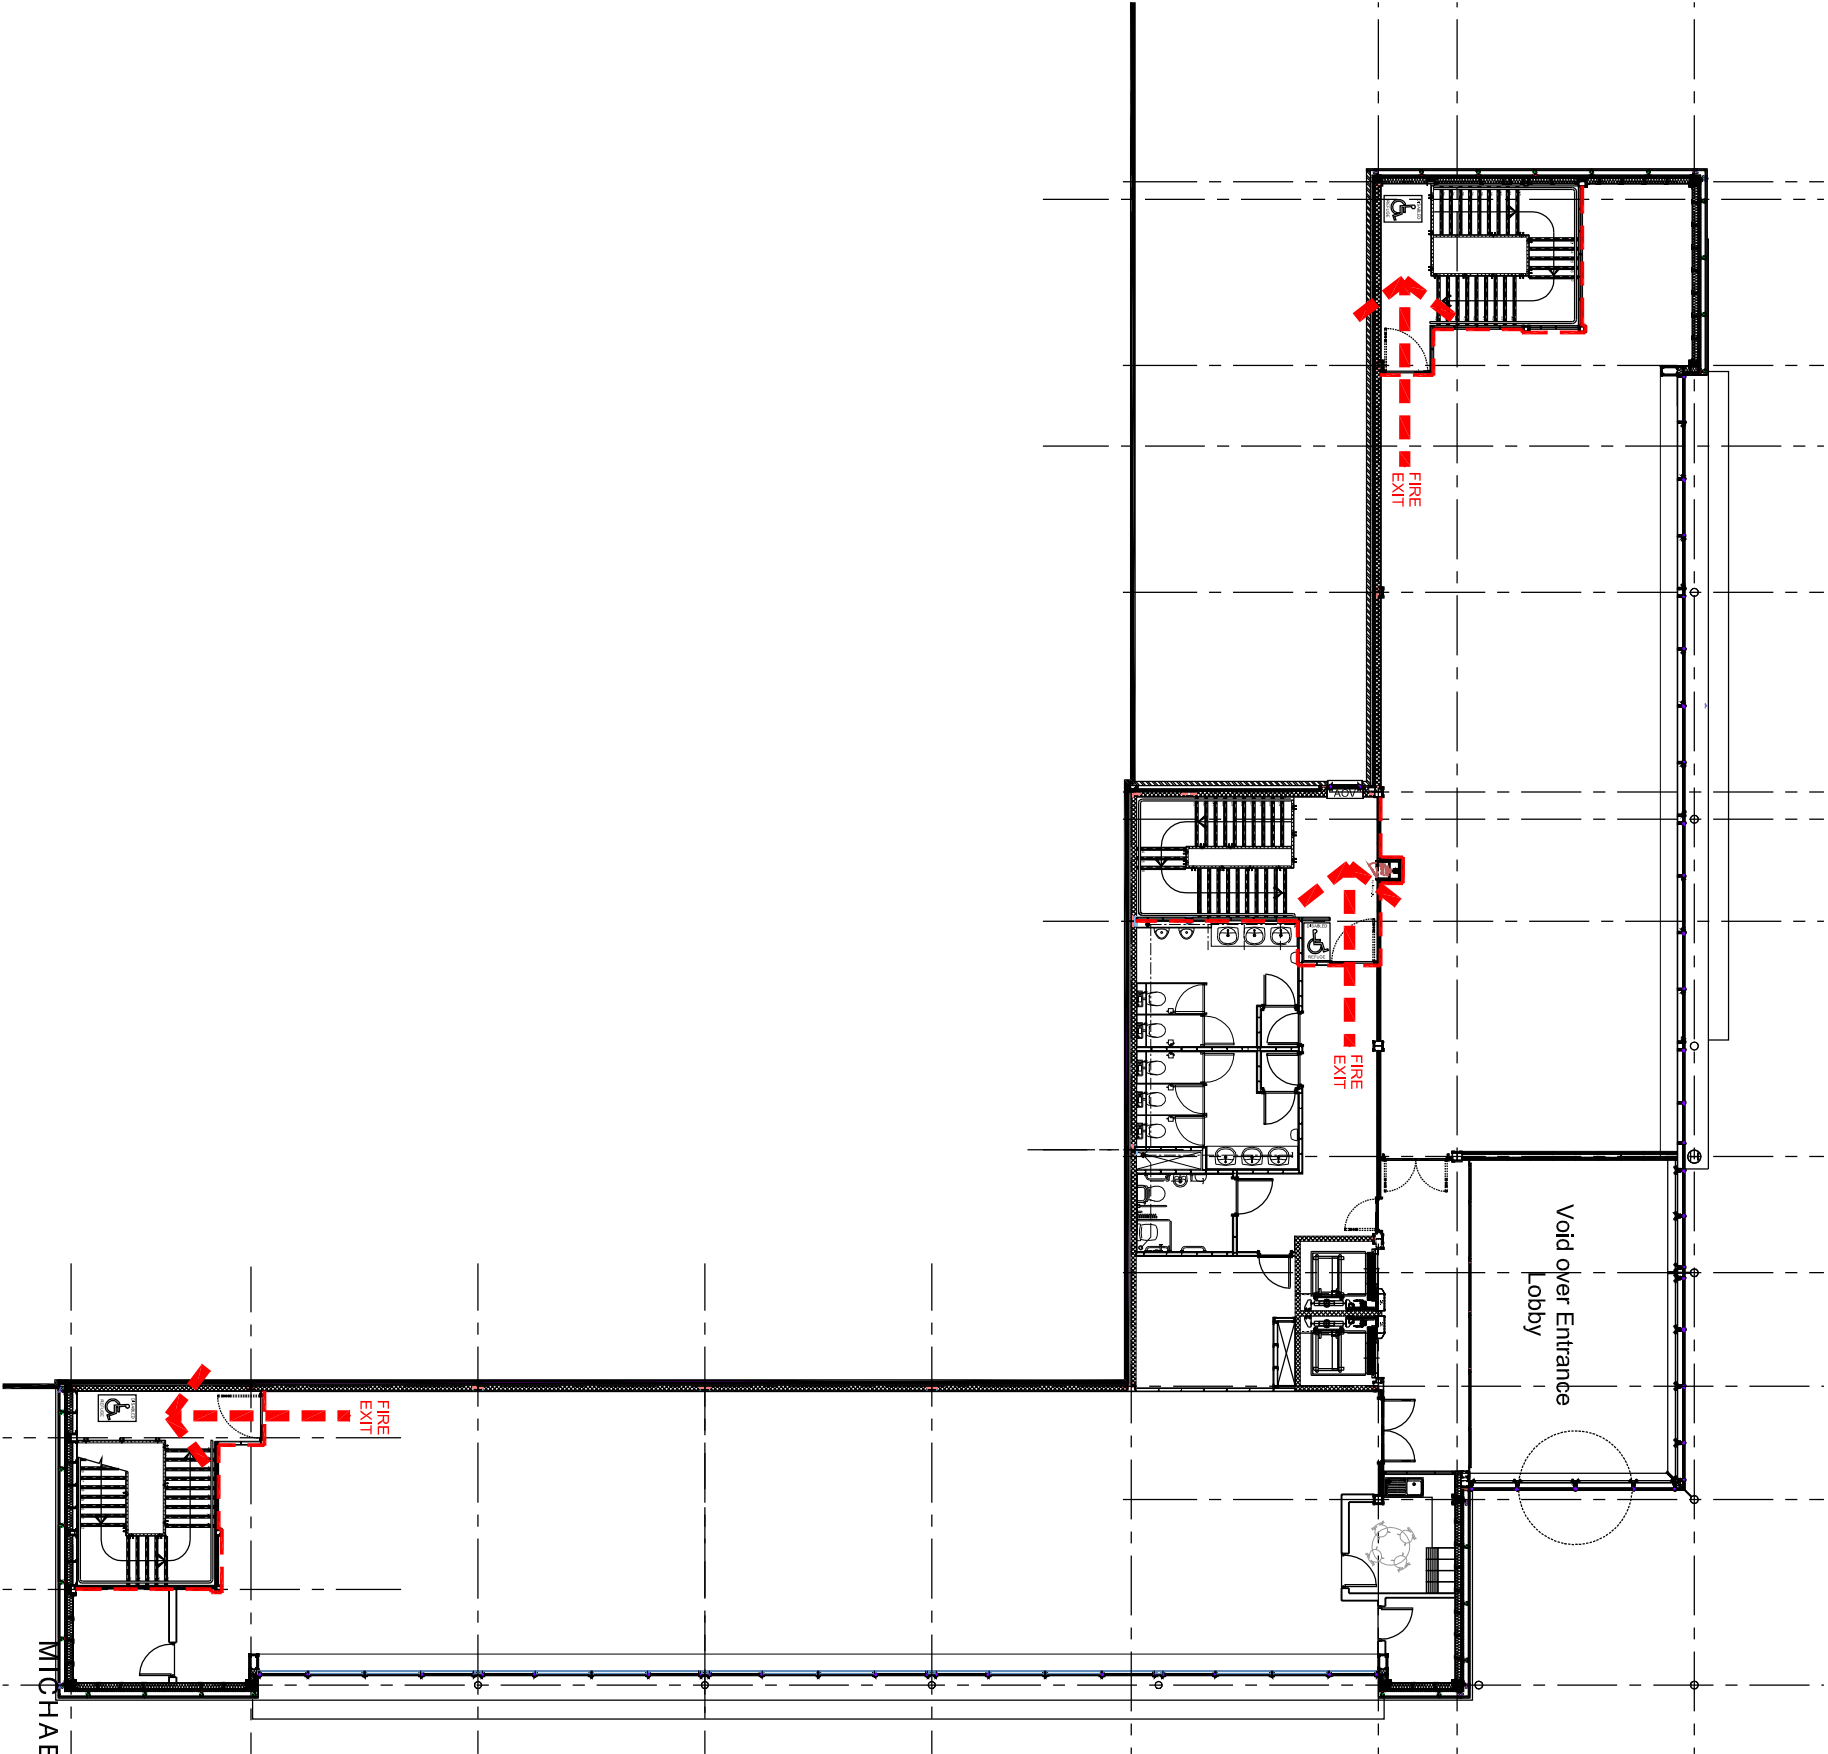

MICHAEL HYDE AND ASSOCIATES LIMITED
chartered architects

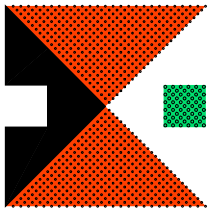

MANCHESTER ■ SHEFFIELD □
51 BARTON ARCADE ALLIANCE HOUSE
DEANSGATE LEOPOLD STREET
MANCHESTER M3 2BJ SHEFFIELD S1 2GY
TEL 0161 834 1018 TEL 0114 2759666
FAX 0161 834 4798 FAX 0114 2757751
Manchester@MHA Sheffield@MHA
architects.com architects.com

REV		DATE	DESCRIPTION	DRN	CHK
PROJECT TITLE					
PURE GYM LTD					
GRANTON, EDINBURGH					
DRAWING TITLE					
SECOND FLOOR					
FIRE PLAN					
DRAWN / CHECKED		DATE		SCALE	
CW/HM		SEP '13		1:200@A3	
JOB NO		DRAWING		REVISIONS	
1PG65		2-602		-	