



GROUND FLOOR

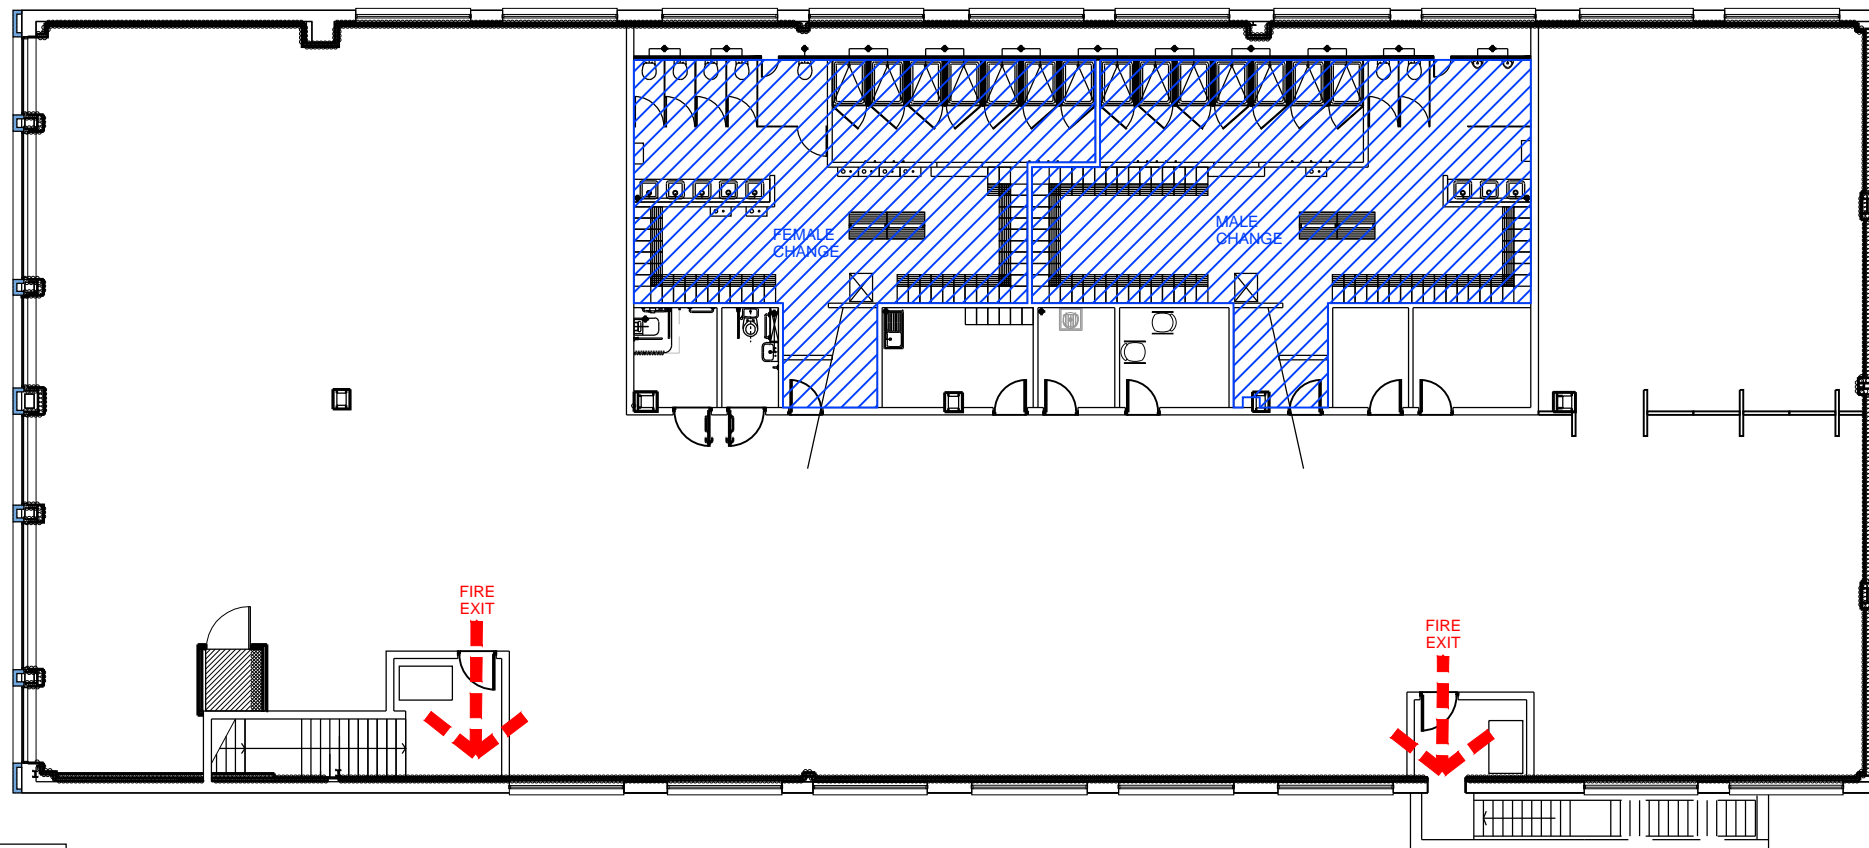

FIRST FLOOR

MICHAEL HYDE AND ASSOCIATES LIMITED
chartered architects

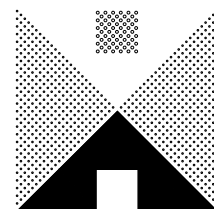

MANCHESTER ■ SHEFFIELD □

51 BARTON ARCADE
 DEANSGATE
 MANCHESTER M3 2BJ
 TEL 0161 834 1018
 FAX 0161 834 4798
 Manchester@MHA
 architects.com

ABBNEY HOUSE
 11 LEOPOLD STREET
 SHEFFIELD S1 2GY
 TEL 0114 2727123
 FAX 0114 2753043
 Sheffield@MHA
 architects.com

REV	DATE	DESCRIPTION	DRN	CHK
D	20.04.15	FIRE EVACUATION PLAN UPDATED IN LINE WITH LATEST G.A ISSUE	JW	HM
C	07.04.15	WING WALLS ADDED TO SPIN AREAS	KW	HM
B	18.03.15	DRAWING UPDATED TO REFLECT NEW BASE PLAN DRAWING.	KW	HM
A	04.02.15	PERIMETER WALL TO THE ACCOMMODATION AREA MOVED OUT TO LINE THROUGH WITH COLUMN; FREE WEIGHTS AREA INCREASED AS REQUESTED BY PURE GYM	GL	HM

PROJECT TITLE		
PURE GYM LTD ST.GEORGE'S ROAD, GLASGOW		
DRAWING TITLE		
FIRE EVACUATION PLAN GROUND & FIRST FLOORS		
DRAWN / CHECKED	DATE	SCALE
KW/HM	JAN' 2015	1:200 @ A3
JOB No	DRAWING	REVISIONS
1PG103	2-600	D