

GROUND FLOOR


A 11.01.15 UPDATED IN LINE WITH LATEST GA ISSUE

AP LM

REV DATE DESCRIPTION

DRN CHK

MICHAEL HYDE AND ASSOCIATES LIMITED
chartered architects

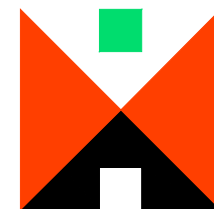


MANCHESTER ■ SHEFFIELD □

51 BARTON ARCADE DEANSGATE MANCHESTER M3 2BJ
 TEL 0161 834 1018 FAX 0161 834 4798
 Manchester@MHA architects.com

ABBAY HOUSE 11 LEOPOLD STREET SHEFFIELD S1 2GY
 TEL 0114 2727123 FAX 0114 2753043
 Sheffield@MHA architects.com

PROJECT TITLE		
PURE GYM LTD PROJECT LONDON, BAYSWATER		
DRAWING TITLE		
FIRE EVACUATION PLAN FIRST FLOOR		
DRAWN / CHECKED	DATE	SCALE
JW/LM	SEPT' 15	1:200 @ A3
JOB No	DRAWING	REVISIONS
1PL21	2-601	A

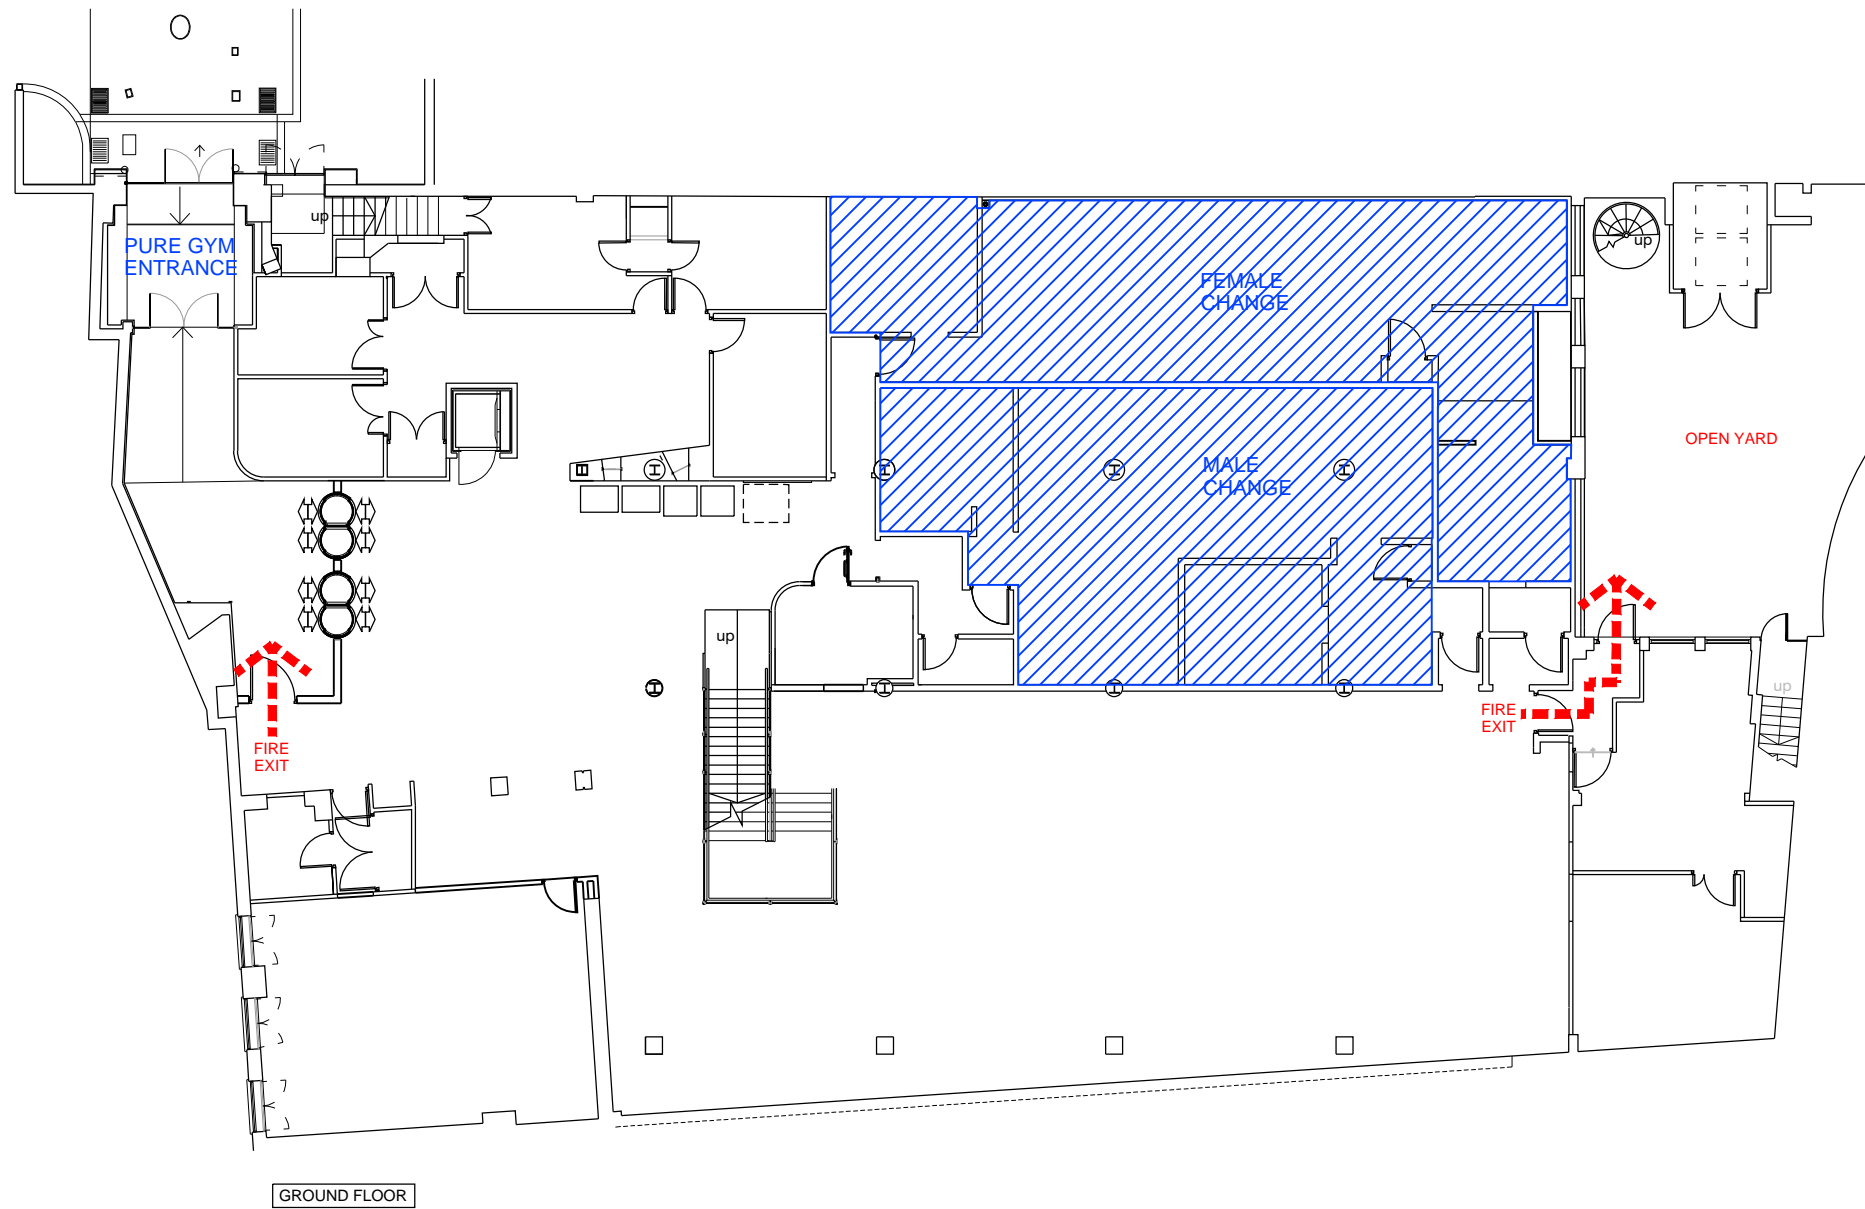

B	25.01.16	BASE PLAN UPDATED IN LINE WITH LATEST GA ISSUE.	LM	LM
A	11.01.15	UPDATED IN LINE WITH LATEST GA ISSUE	AP	LM
REV	DATE	DESCRIPTION	DRN	CHK

MICHAEL HYDE AND ASSOCIATES LIMITED
chartered architects



MANCHESTER ■ SHEFFIELD □

51 BARTON ARCADE DEANS GATE MANCHESTER M3 2BJ
 TEL 0161 834 1018 FAX 0161 834 4798
 Manchester@MHA architects.com

ABBAY HOUSE 11 LEOPOLD STREET SHEFFIELD S1 2GY
 TEL 0114 2727123 FAX 0114 2753043
 Sheffield@MHA architects.com

PROJECT TITLE		
PURE GYM LTD PROJECT LONDON, BAYSWATER		
DRAWING TITLE		
FIRE EVACUATION PLAN GROUND FLOOR		
DRAWN / CHECKED	DATE	SCALE
JW/LM	SEPT' 15	1:200 @ A3
JOB No	DRAWING	REVISIONS
1PL21	2-600	B