



NOTES:

- AS BUILT FIRE STRATEGY REQUIRED TO DETERMINE MEANS OF ESCAPE ROUTE(S)

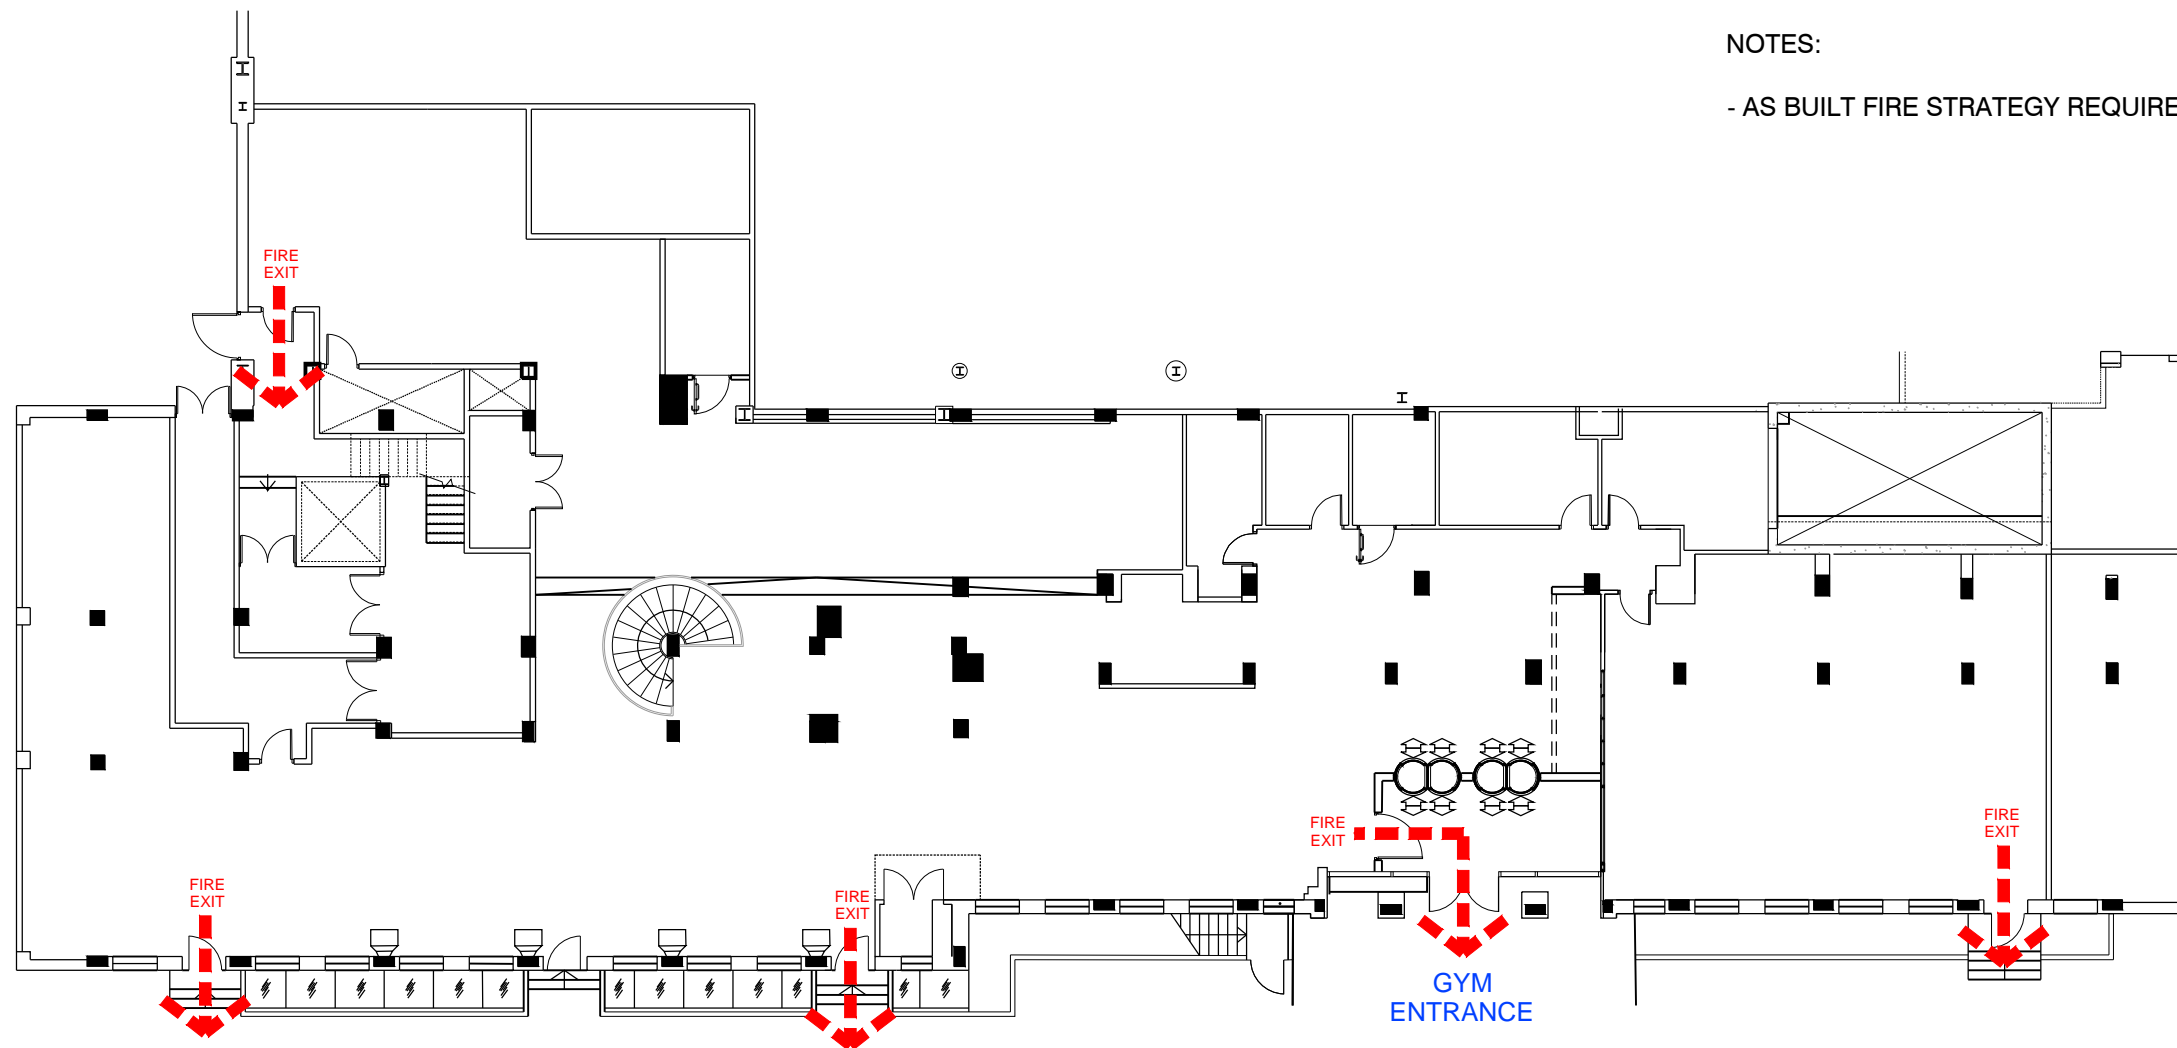

GROUND FLOOR

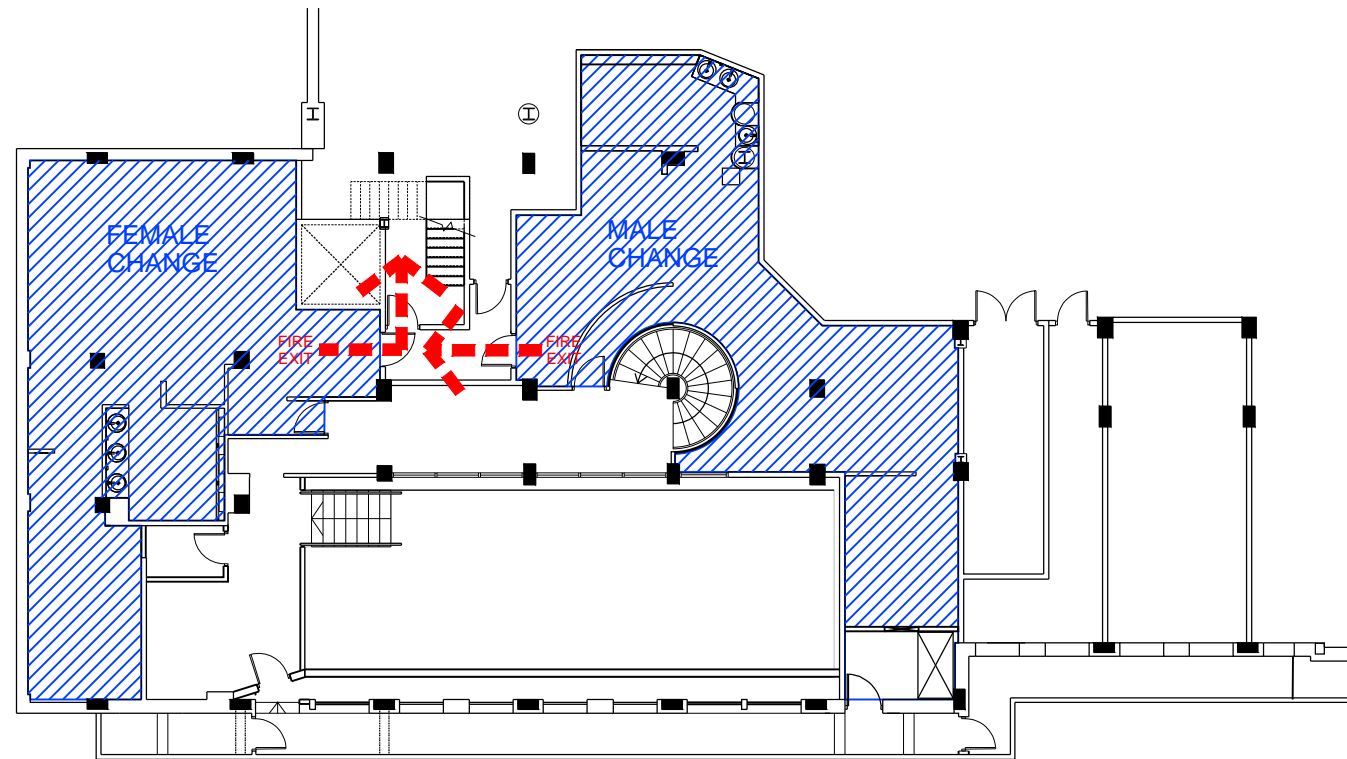


BASEMENT FLOOR

PLEASE NOTE:

FINAL FIT-OUT SCOPE OF WORKS TO BE CONFIRMED FOLLOWING PL COSTING REVIEW

REV	DATE	DESCRIPTION	DRN	CHK
B	29.09.15	FIRE ESCAPE PLAN UPDATED IN LINE WITH LATEST GA ISSUE.	SL	LM
A	22.09.15	FIRE ESCAPE PLAN UPDATED IN LINE WITH LATEST GA ISSUE.	AP	LM

MICHAEL HYDE AND ASSOCIATES LIMITED  
chartered architects

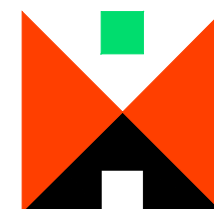

MANCHESTER ■ SHEFFIELD □

51 BARTON ARCADE DEANSGATE MANCHESTER M3 2BJ  
TEL 0161 834 1018 FAX 0161 834 4798  
Manchester@MHA architects.com

ABBAY HOUSE 11 LEOPOLD STREET SHEFFIELD S1 2GY  
TEL 0114 2727123 FAX 0114 2753043  
Sheffield@MHA architects.com

PROJECT TITLE		
PURE GYM LTD PROJECT LONDON, HOLBORN		
DRAWING TITLE		
FIRE EVACUATION PLAN GROUND FLOOR AND BASEMENT FLOOR		
DRAWN / CHECKED	DATE	SCALE
JW/HM	AUG 15	1:200 @ A3
JOB No	DRAWING	REVISIONS
1PL30	2-600	B