


MICHAEL HYDE AND ASSOCIATES LIMITED
Chartered architects


MANCHESTER ■ SHEFFIELD □

51 BARTON ARCADE ■ ALLIANCE HOUSE
 DEANSGATE LEOPOLD STREET
 MANCHESTER M3 2SU SHEFFIELD S1 2GY
 TEL 0161 834 1018 TEL 0114 2789666
 FAX 0161 834 4788 FAX 0114 2787751
 Manchester@MHA Sheffield@MHA
 architects.com architects.com

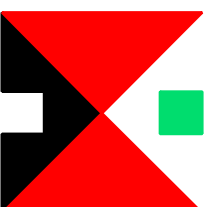

A 08/07/12 LAYOUT AMENDED FOLLOWING SITE MEETING 08/07/12
 REV DATE DESCRIPTION DRY CHK

PROJECT TITLE			
PURE GYM LTD URBAN EXCHANGE, MANCHESTER			
DRAWING TITLE			
GROUND FLOOR EXTENSION FIRE PLAN			
DRAWN/CHECKED	DATE	SCALE	
GG/HM	APRIL '12	1:100 @ A3	
JOB NO	DRAWING	REVISIONS	
1PG21	2-600	A	

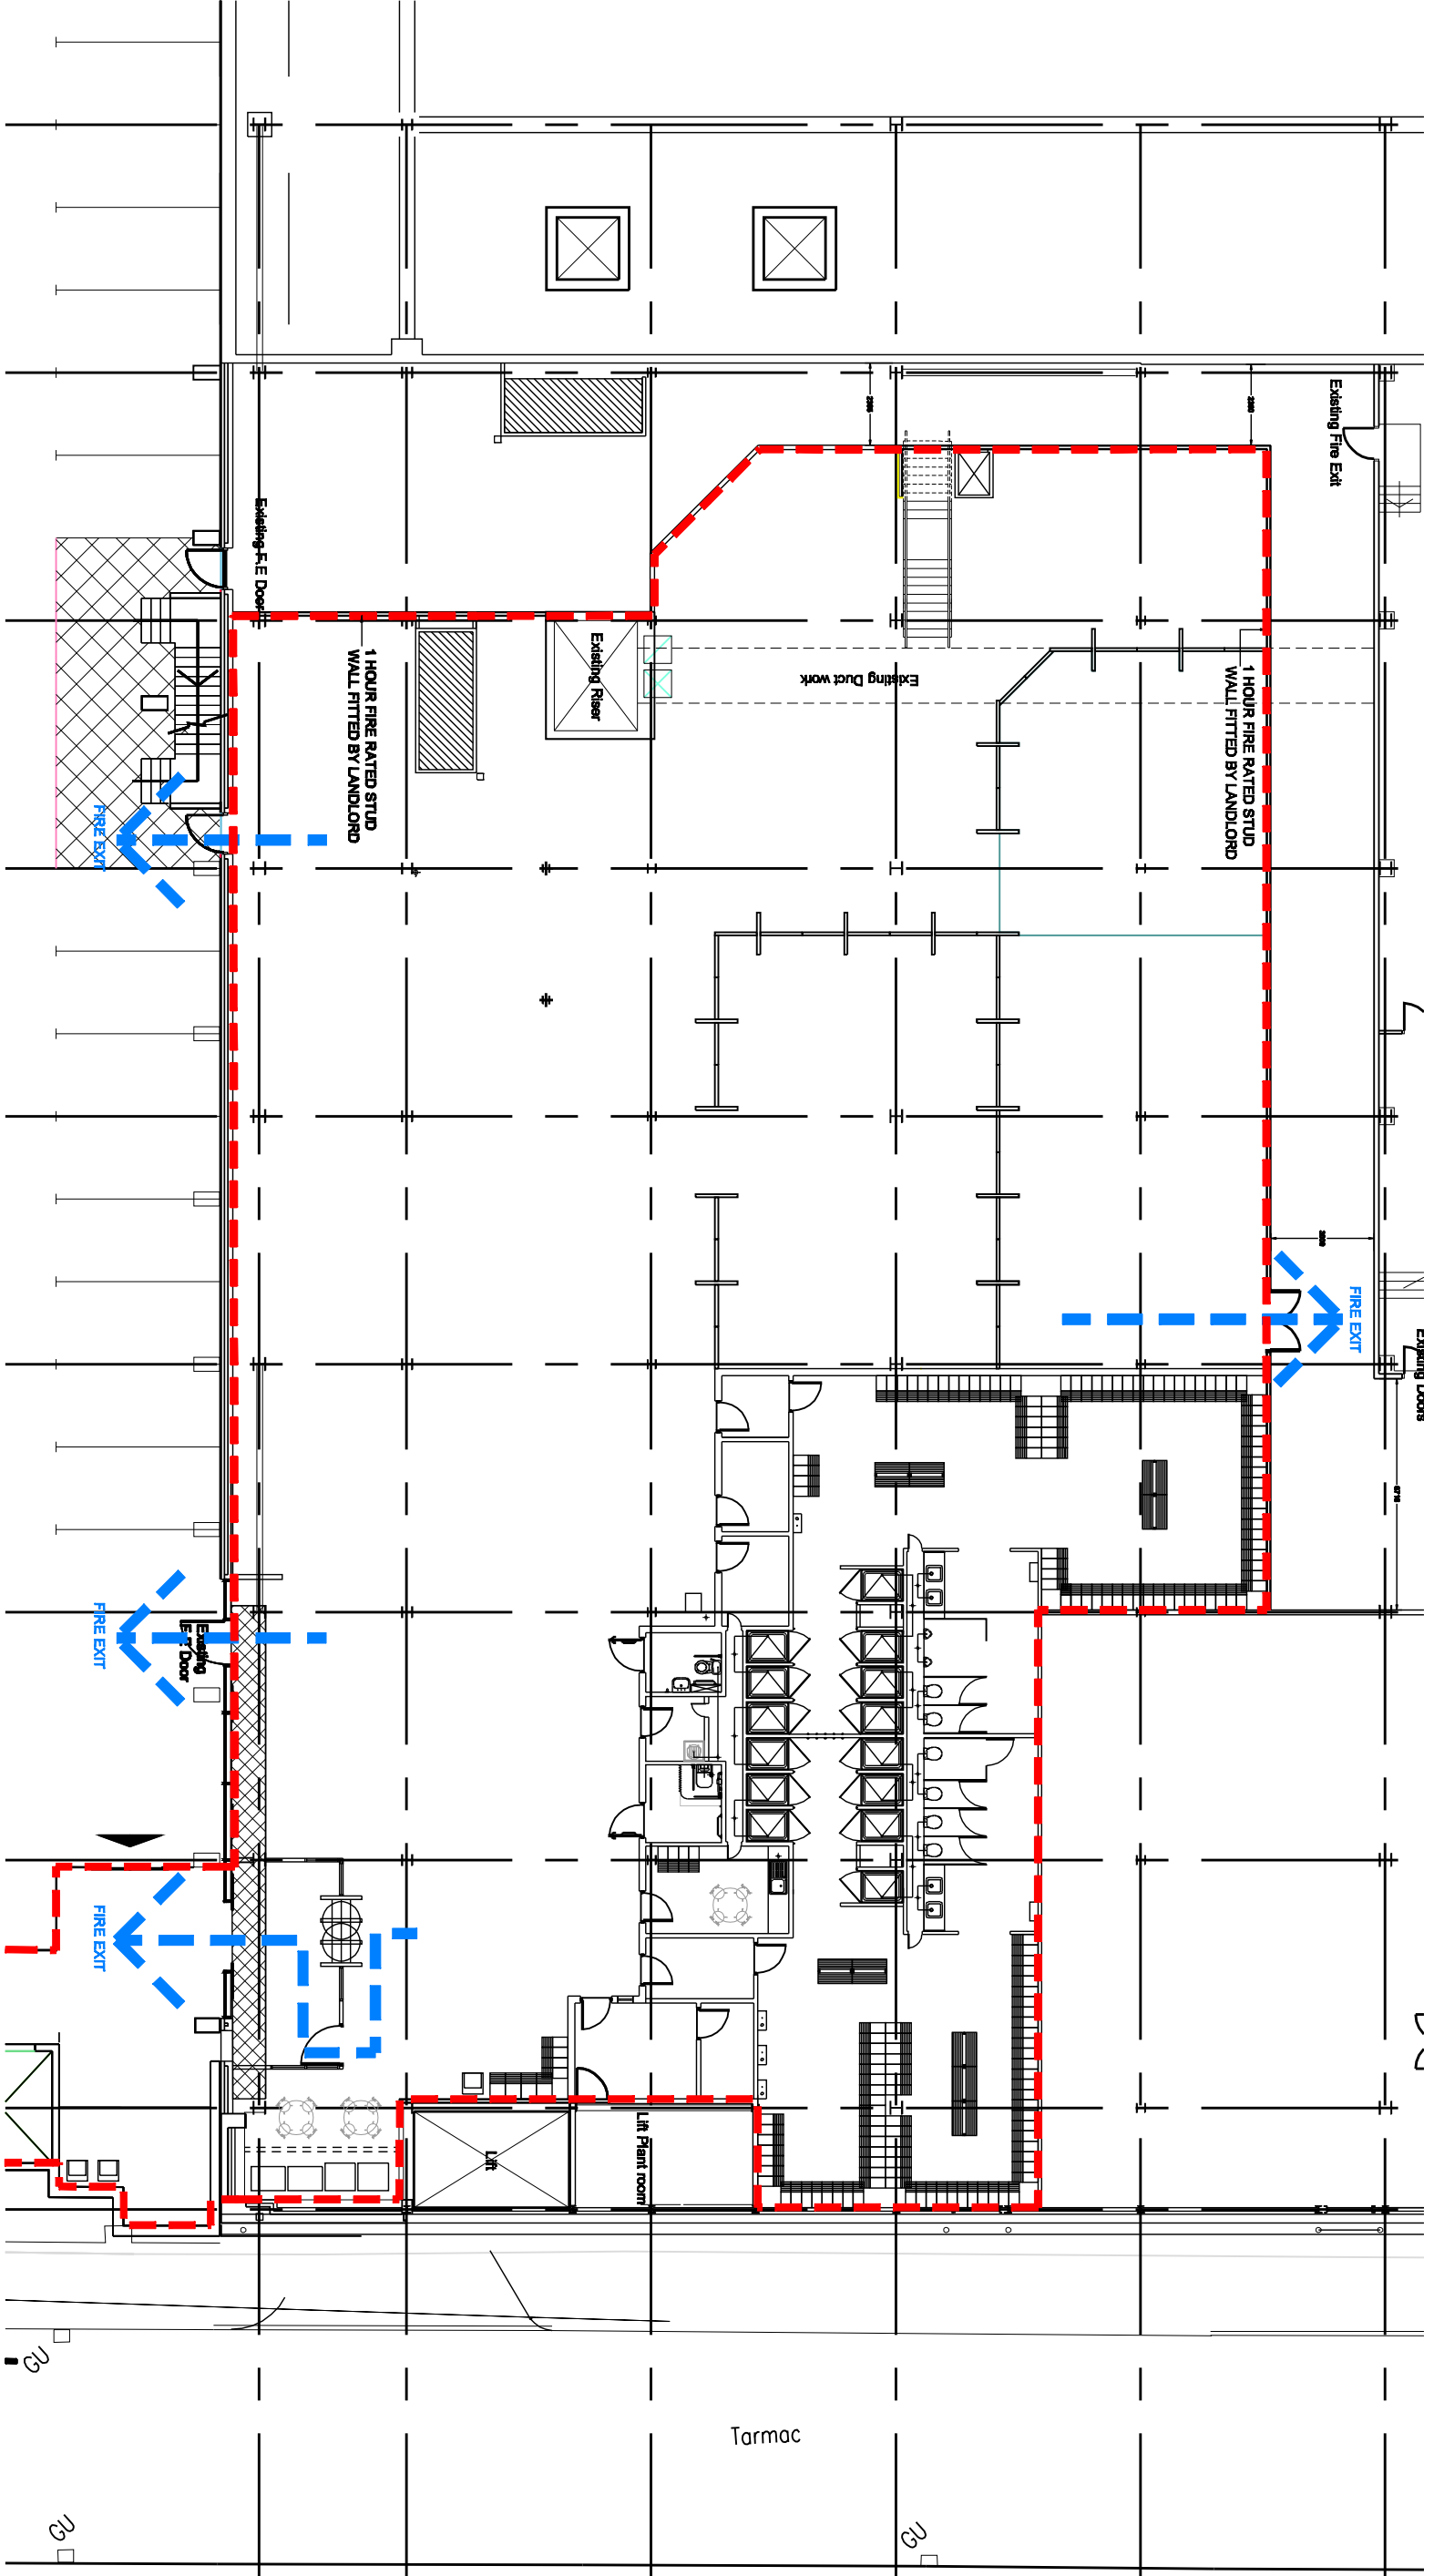

DRN CHK

MICHAEL HYDE AND ASSOCIATES LIMITED
Chartered architects

MANCHESTER ■ SHEFFIELD □

51 BARTON ARCADE
 DEANSGATE
 MANCHESTER M3 2SU
 TEL 0161 834 1018
 FAX 0161 834 4788
 Manchester@MHA
 architects.com

ALLIANCE HOUSE
 LEOPOLD STREET
 SHEFFIELD S1 2GY
 TEL 0114 2789666
 FAX 0114 2787751
 Sheffield@MHA
 architects.com

PROJECT TITLE	PURE GYM LTD URBAN EXCHANGE, MANCHESTER		
DRAWING TITLE	LOWER GROUND FLOOR EXTENSION FIRE PLAN		
DRAWN/CHECKED	DATE	SCALE	
GG/HM	APRIL '12	1:200 @ A3	
JOB NO	DRAWING	REVISIONS	
1PG21	2-601	-	