


GROUND FLOOR

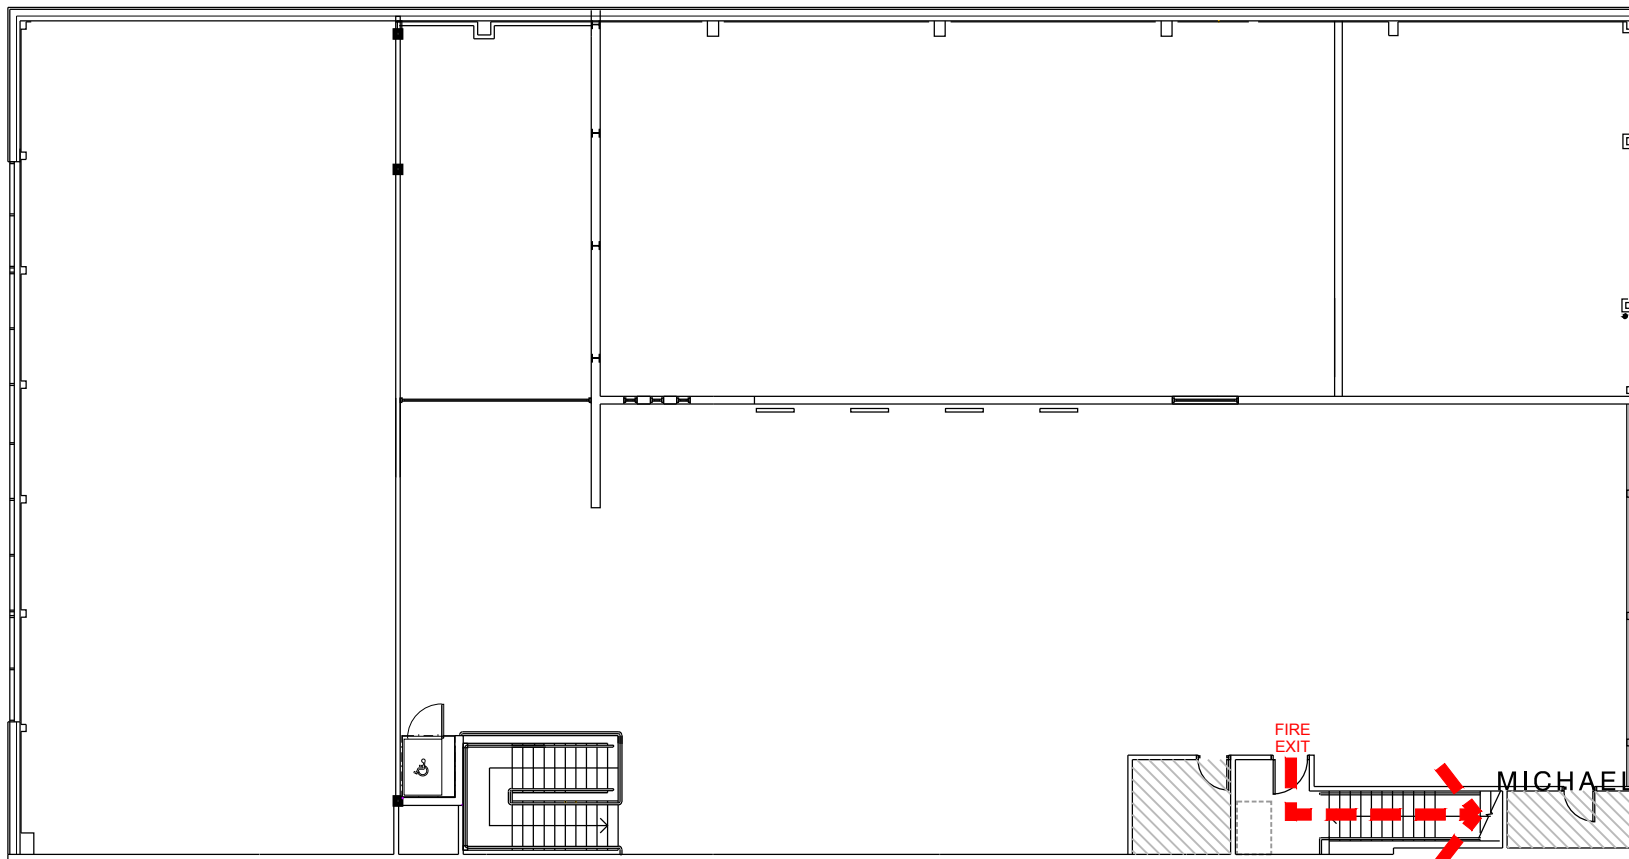

FIRST FLOOR

PLEASE NOTE:

FINAL FIT-OUT SCOPE OF WORKS TO BE CONFIRMED FOLLOWING PL COSTING REVIEW



MICHAEL HYDE AND ASSOCIATES LIMITED
chartered architects

MANCHESTER ■ SHEFFIELD □

51 BARTON ARCADE DEANSGATE MANCHESTER M3 2BJ
 TEL 0161 834 1018 FAX 0161 834 4798
 Manchester@MHAarchitects.com

ABBNEY HOUSE 11 LEOPOLD STREET SHEFFIELD S1 2GY
 TEL 0114 2727123 FAX 0114 2753043
 Sheffield@MHAarchitects.com

REV	DATE	DESCRIPTION	DRN	CHK
C	16.11.15	LAYOUT UPDATED IN LINE WITH LATEST GA	TR	LM
B	28.10.15	LAYOUT UPDATED IN LINE WITH LATEST GA	LM	LM
A	22.10.15	LAYOUT UPDATED IN LINE WITH LATEST GA	PM	LM

PROJECT TITLE		
PURE GYM LTD PROJECT LONDON, SOUTHAMPTON		
DRAWING TITLE		
FIRE EVACUATION PLAN GROUND FLOOR AND FIRST FLOOR		
DRAWN / CHECKED	DATE	SCALE
JW/LM	AUG'15	1:200 @ A3
JOB No	DRAWING	REVISIONS
1PL44	2-600	C