


MICHAEL HYDE AND ASSOCIATES LIMITED
Chartered architects

MANCHESTER ■ SHEFFIELD □

51 BARTON ARCADE ALLIANCE HOUSE
 DEANSGATE LEOPOLD STREET
 MANCHESTER M3 2SU SHEFFIELD S1 2GY
 TEL 0161 834 1018 TEL 0114 2789666
 FAX 0161 834 4798 FAX 0114 2787751
 Manchester@MHA Sheffield@MHA
 architects.com architects.com


REV	DATE	DESCRIPTION	DRN	CHK
PROJECT TITLE PURE GYM LTD TJ HUGHES, WALLSALL				
DRAWING TITLE GROUND FLOOR FIRE PLAN				
DRAWN/CHECKED GL/HM		DATE 29.06.12	SCALE 1:200@A3	
JOB NO 1PGS1		DRAWING 2-600	REVISIONS	

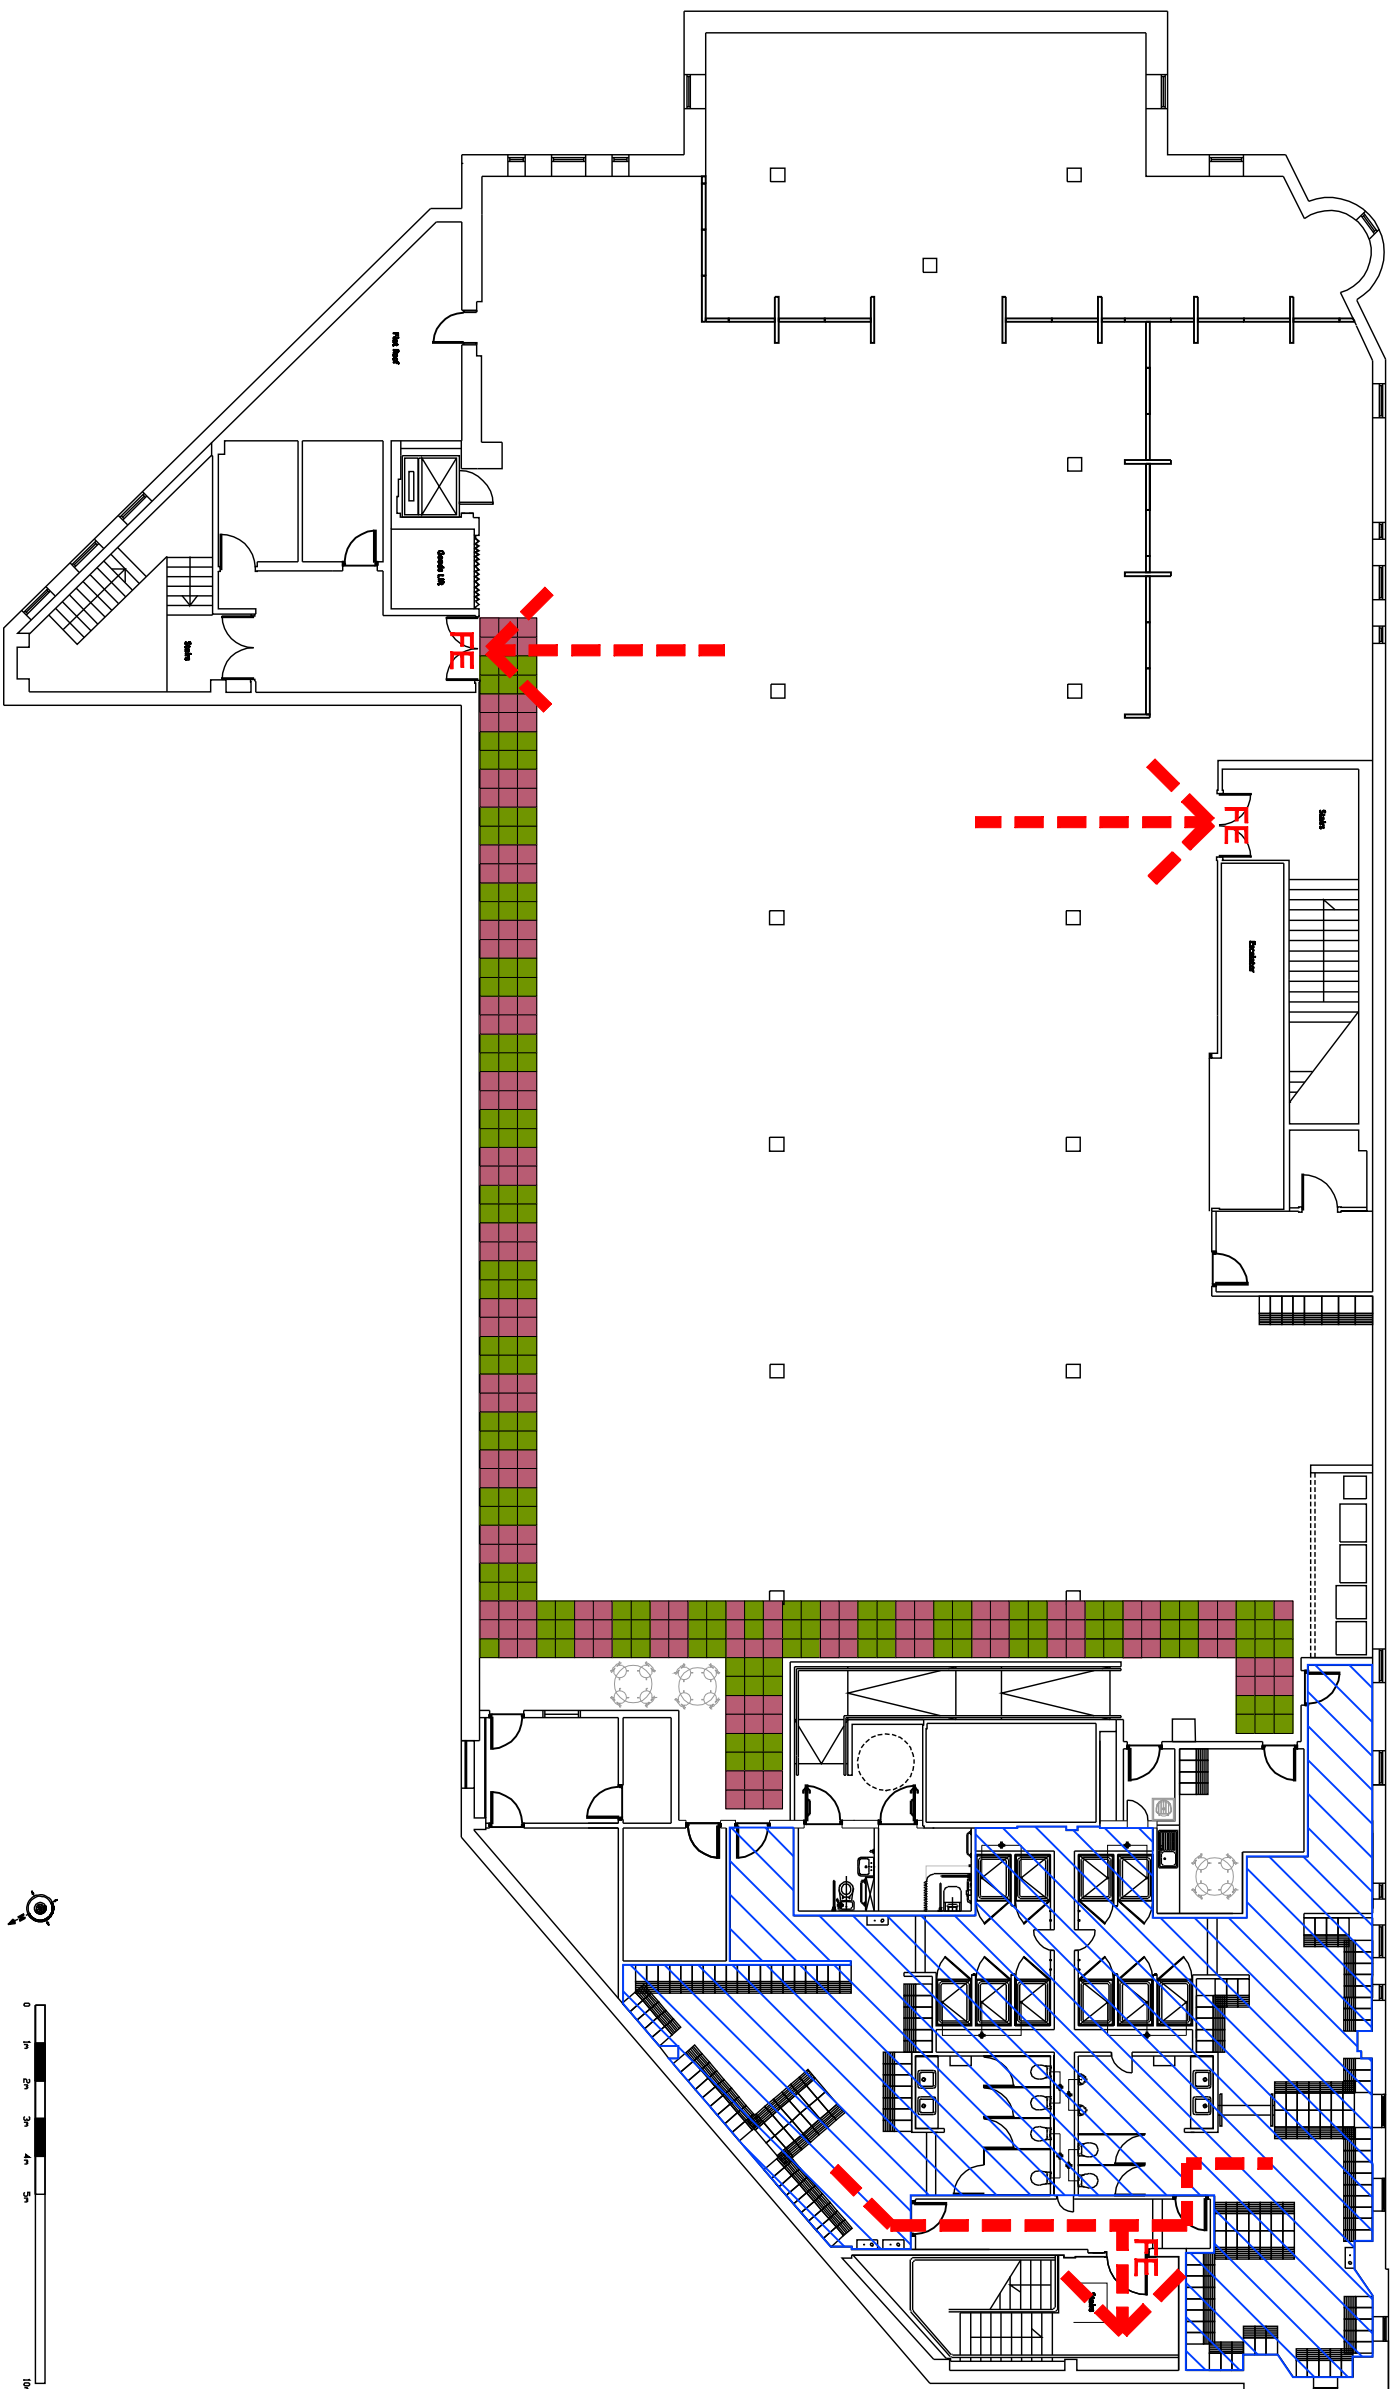

MICHAEL HYDE AND ASSOCIATES LIMITED
Chartered architects

MANCHESTER ■ SHEFFIELD □

51 BARTON ARCADE ALLIANCE HOUSE
 DEANSGATE LEOPOLD STREET
 MANCHESTER M3 2SU SHEFFIELD S1 2GY
 TEL 0161 834 1018 TEL 0114 2789666
 FAX 0161 834 4788 FAX 0114 2787751
 Manchester@MHA Sheffield@MHA
 architects.com architects.com

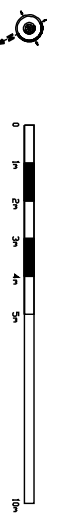

REV	DATE	DESCRIPTION	DRW	CHK
PROJECT TITLE PURE GYM LTD TJ HUGHES, WALLSALL				
DRAWING TITLE FIRST FLOOR FIRE PLAN				
DRAWN/CHECKED		DATE	SCALE	
GL/HM		29.06.12	1:200@A3	
JOB No		DRAWING	REVISIONS	
1PG32		2-601		