


**PRELIMINARY
DRAWING**
NOT FOR CONSTRUCTION
FOR CLIENT APPROVAL

REV	DESCRIPTION	DATE	SIG
-	DRAWING FIRST ISSUED	12.03.18	DA

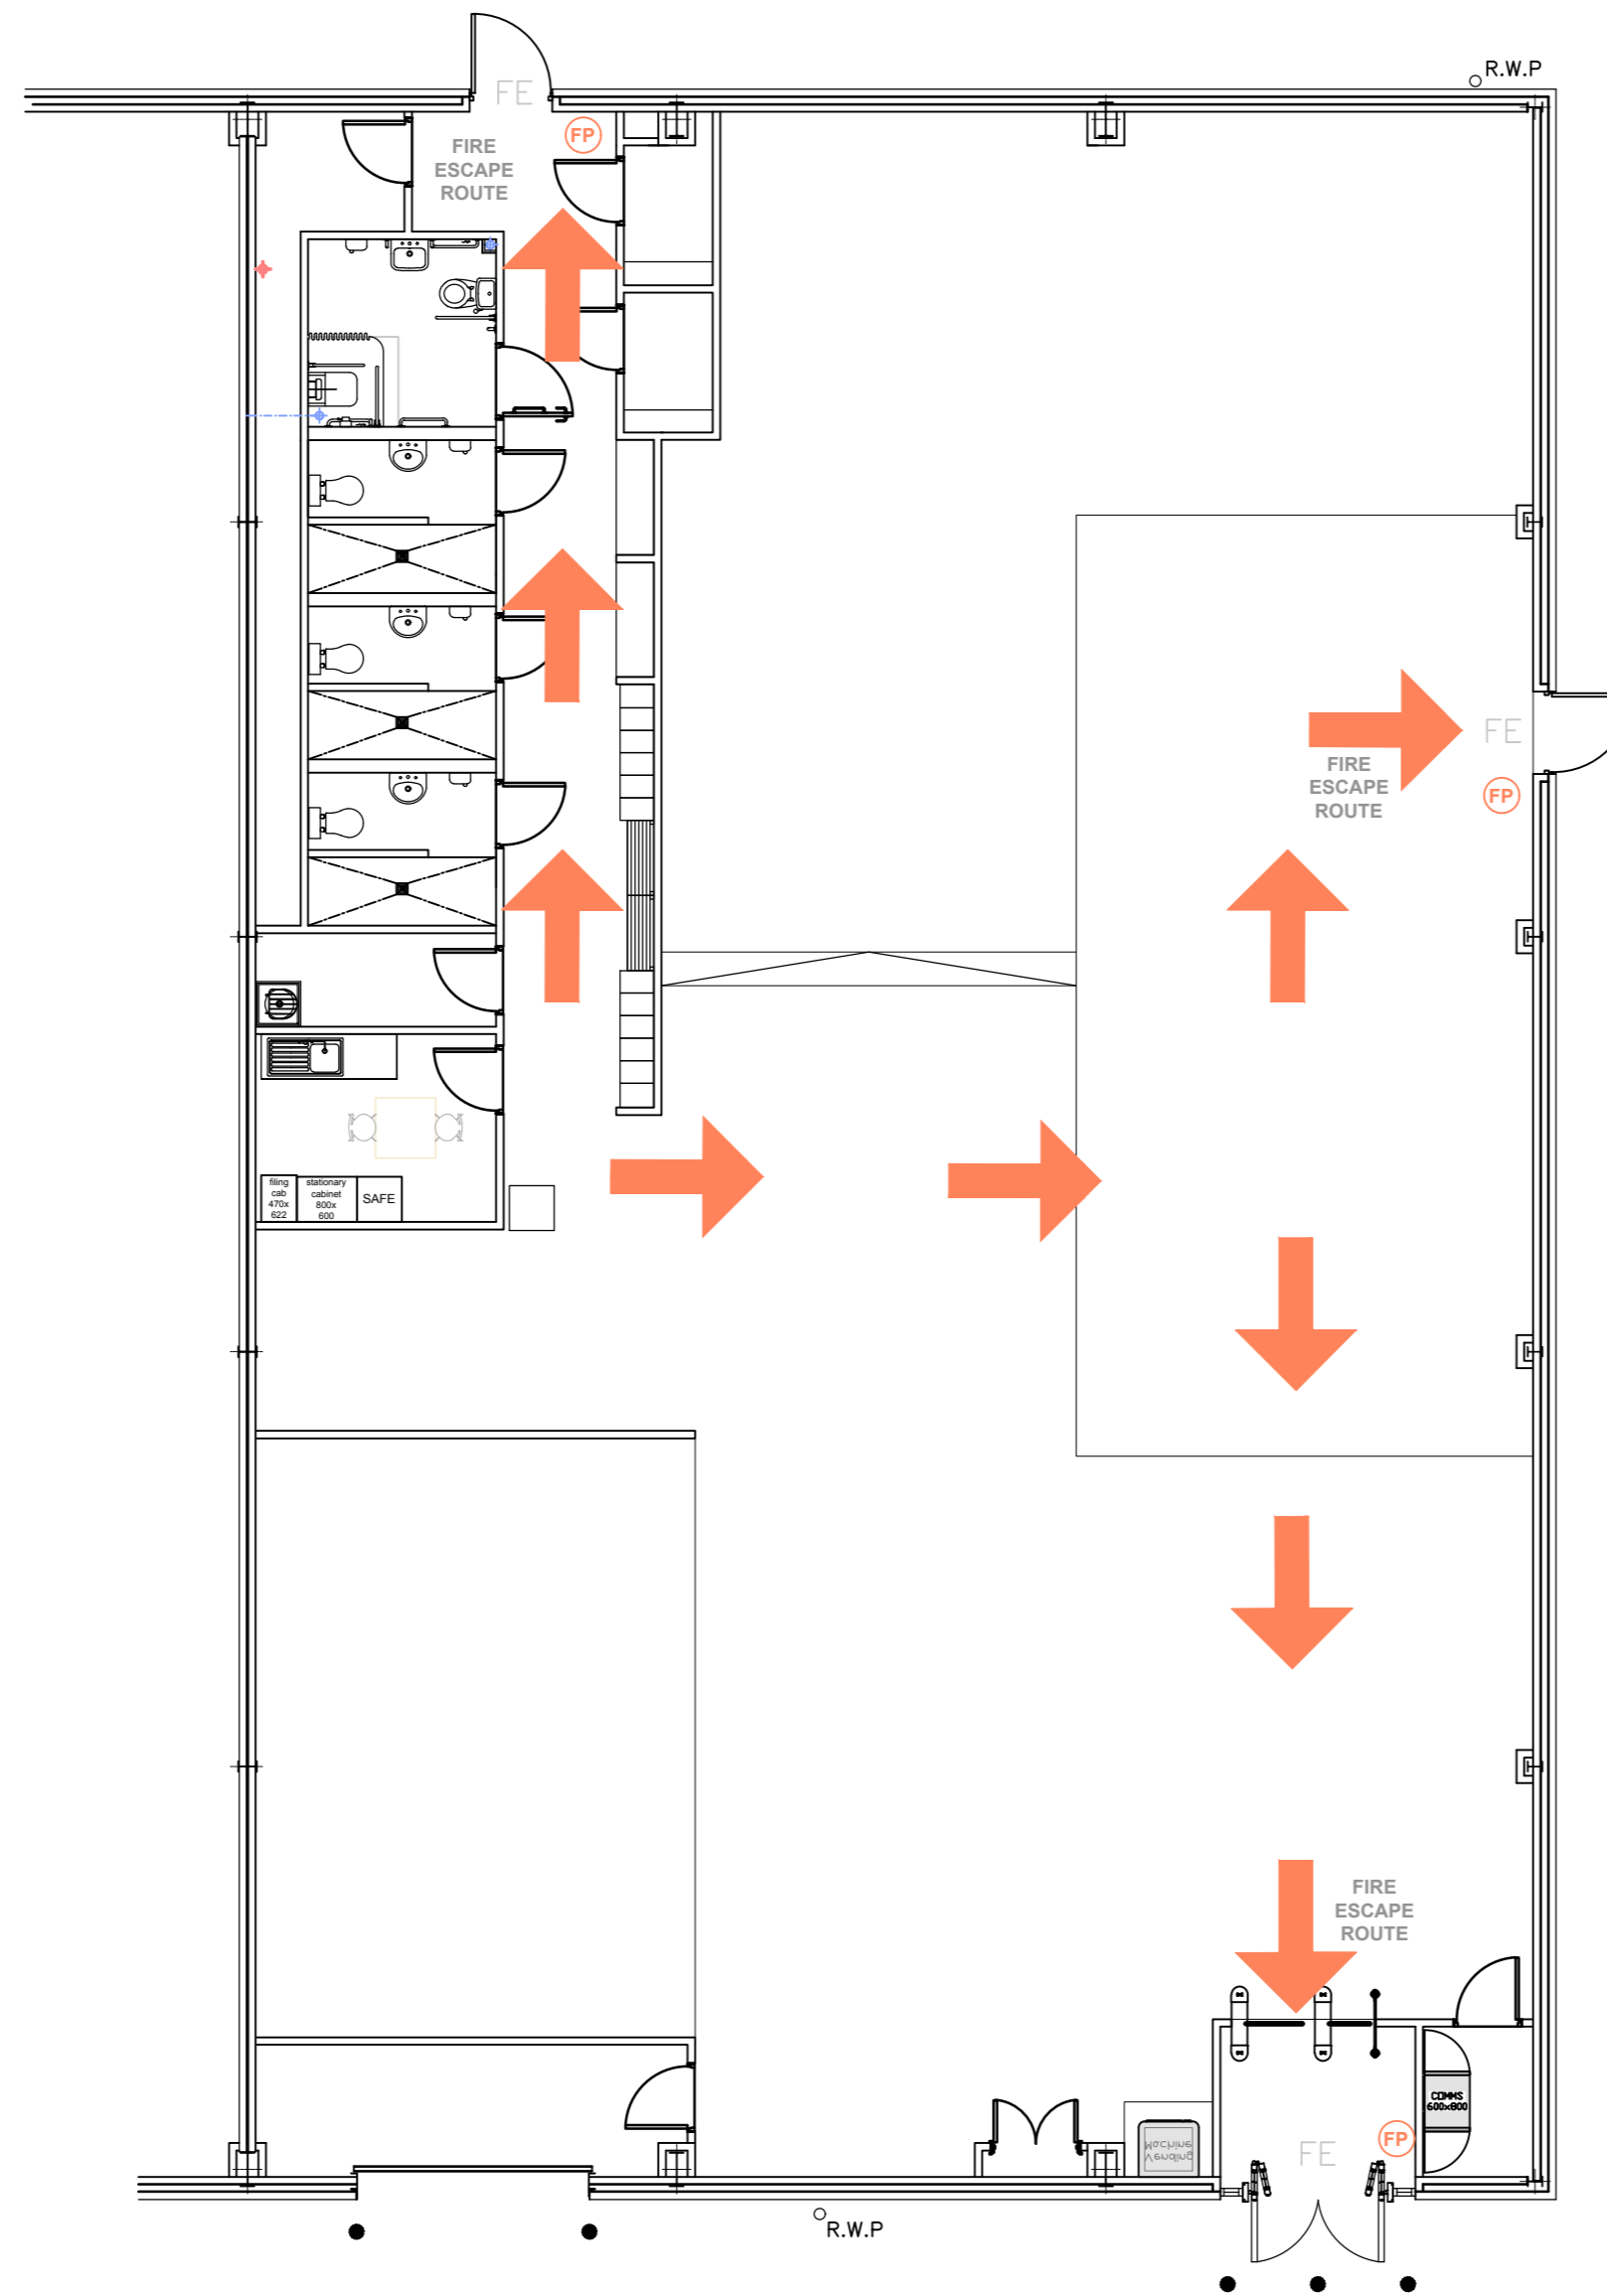

FIRE STRATEGY PLAN

Client
EOS
Project
UNIT 3
OSIER WAY
BUCKINGHAM
Description
PROPOSED GENERAL LAYOUT PLAN

Scale 1:100 @ A2
Date 12.03.18

Project No.	Floor No.	Drg No.	Rev
3535	G	FSP	-

All copyright, design right and other intellectual property rights in our designs (And in the images/and text of this presentation) are and remain the property of Concept Corporate Interiors Plc. Infringements of our intellectual property rights will be pursued vigorously.
All site dimensions must be checked by the contractor and any discrepancy between them and this drawing must be brought to the attention of Concept Corporate Interiors Plc.