



--- DENOTES 60min FIRE RATED COMPARTMENT WALLS

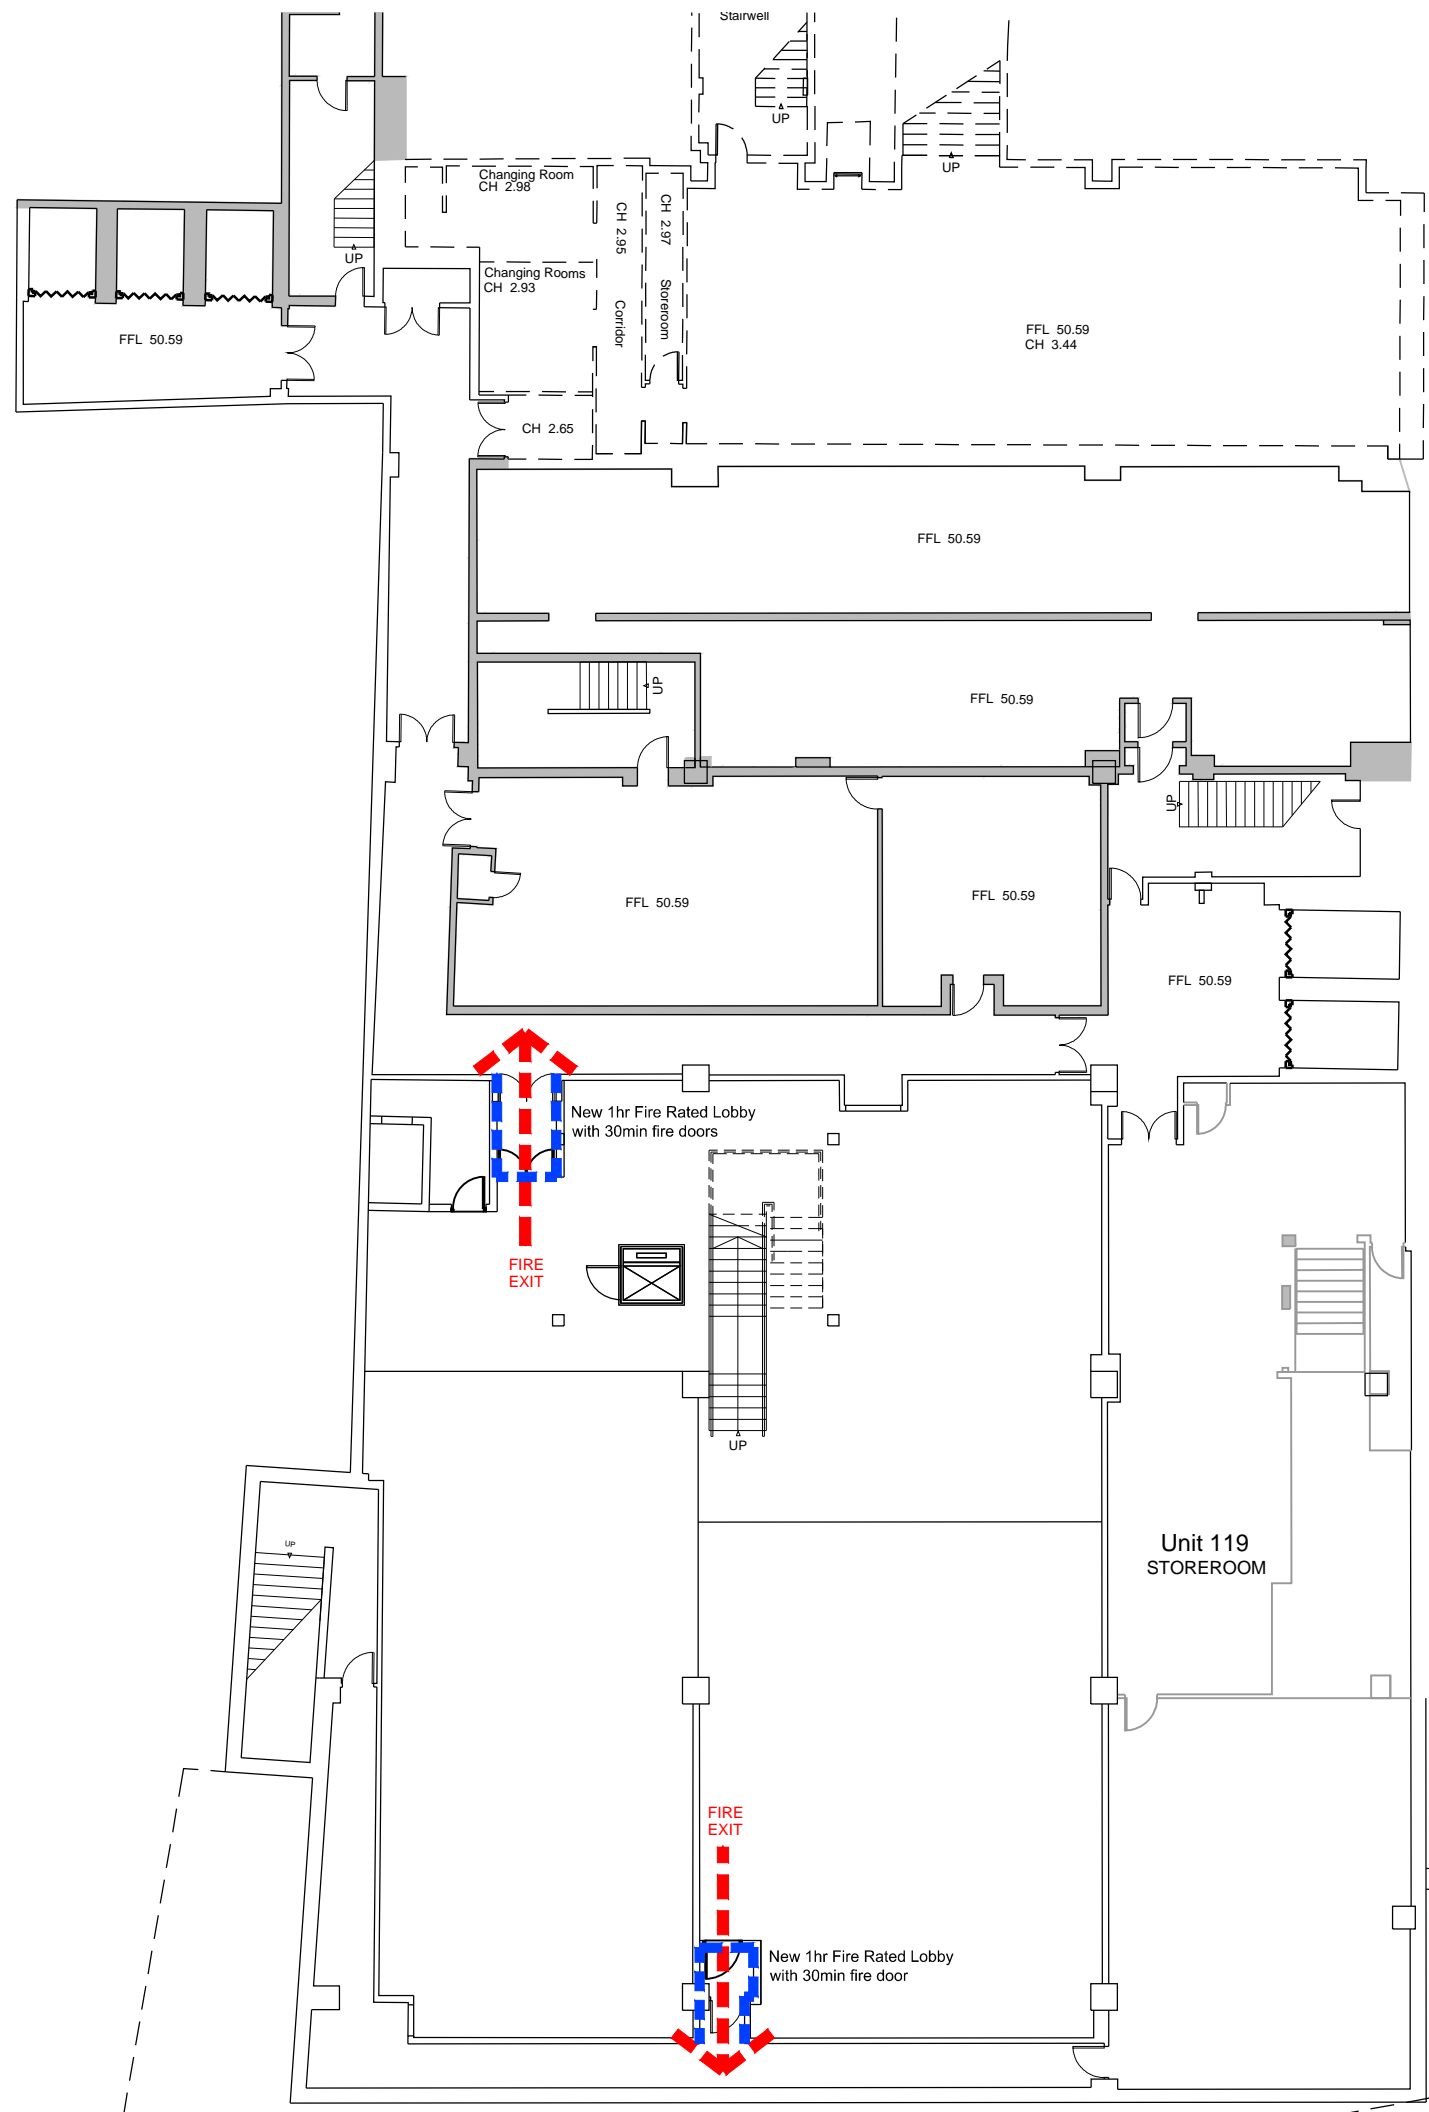

E	20.06.14	ISSUED FOR RECORD	GG	HM
D	15.04.14	FREEWEIGHTS, FUNCTIONAL & STUDIO AREAS REVISED TO 1500SQFT AS AGREED WITH PG & SDB	GG	HM
C	09.04.14	REDUCED FREE WEIGHTS & FUNCTIONAL AREA'S AS PER AGREED BUDGET FIGURE.	GG	HM
B	17.03.14	60 MIN FIRE RATED COMPARTMENT WALLS NOTED ON THE DRAWING	GG	HM
A	11.03.14	RAMPS & ASSOCIATED WALLS REMOVED FOLLOWING DISCUSSIONS ON SITE IN CONNECTION WITH THE ACOUSTIC FLOORING. FULL SET OF CONSTRUCTION DRAWINGS UPDATED TO SUIT THE CHANGES	GG	HM
REV	DATE	DESCRIPTION	DRN	CHK

MICHAEL HYDE AND ASSOCIATES LIMITED
chartered architects

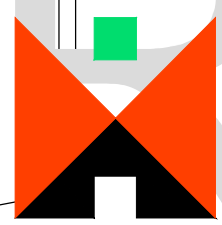

MANCHESTER ■ SHEFFIELD □

51 BARTON ARCADE DEANSGATE MANCHESTER M3 2BJ
 TEL 0161 834 1018 FAX 0161 834 4798
 Manchester@MHAarchitects.com

ALLIANCE HOUSE LEOPOLD STREET SHEFFIELD S1 2GY
 TEL 0114 2759666 FAX 0114 2757751
 Sheffield@MHAarchitects.com

PROJECT TITLE		
PURE GYM LTD WESTFIELD CENTRE, DERBY		
DRAWING TITLE		
FIRE EVACUATION PLAN BASEMENT FLOOR		
DRAWN / CHECKED	DATE	SCALE
CW/HM	JAN '14	1:200@A3
JOB No	DRAWING	REVISIONS
1PG74	2-600	E