



--- DENOTES 60min FIRE RATED COMPARTMENT WALLS

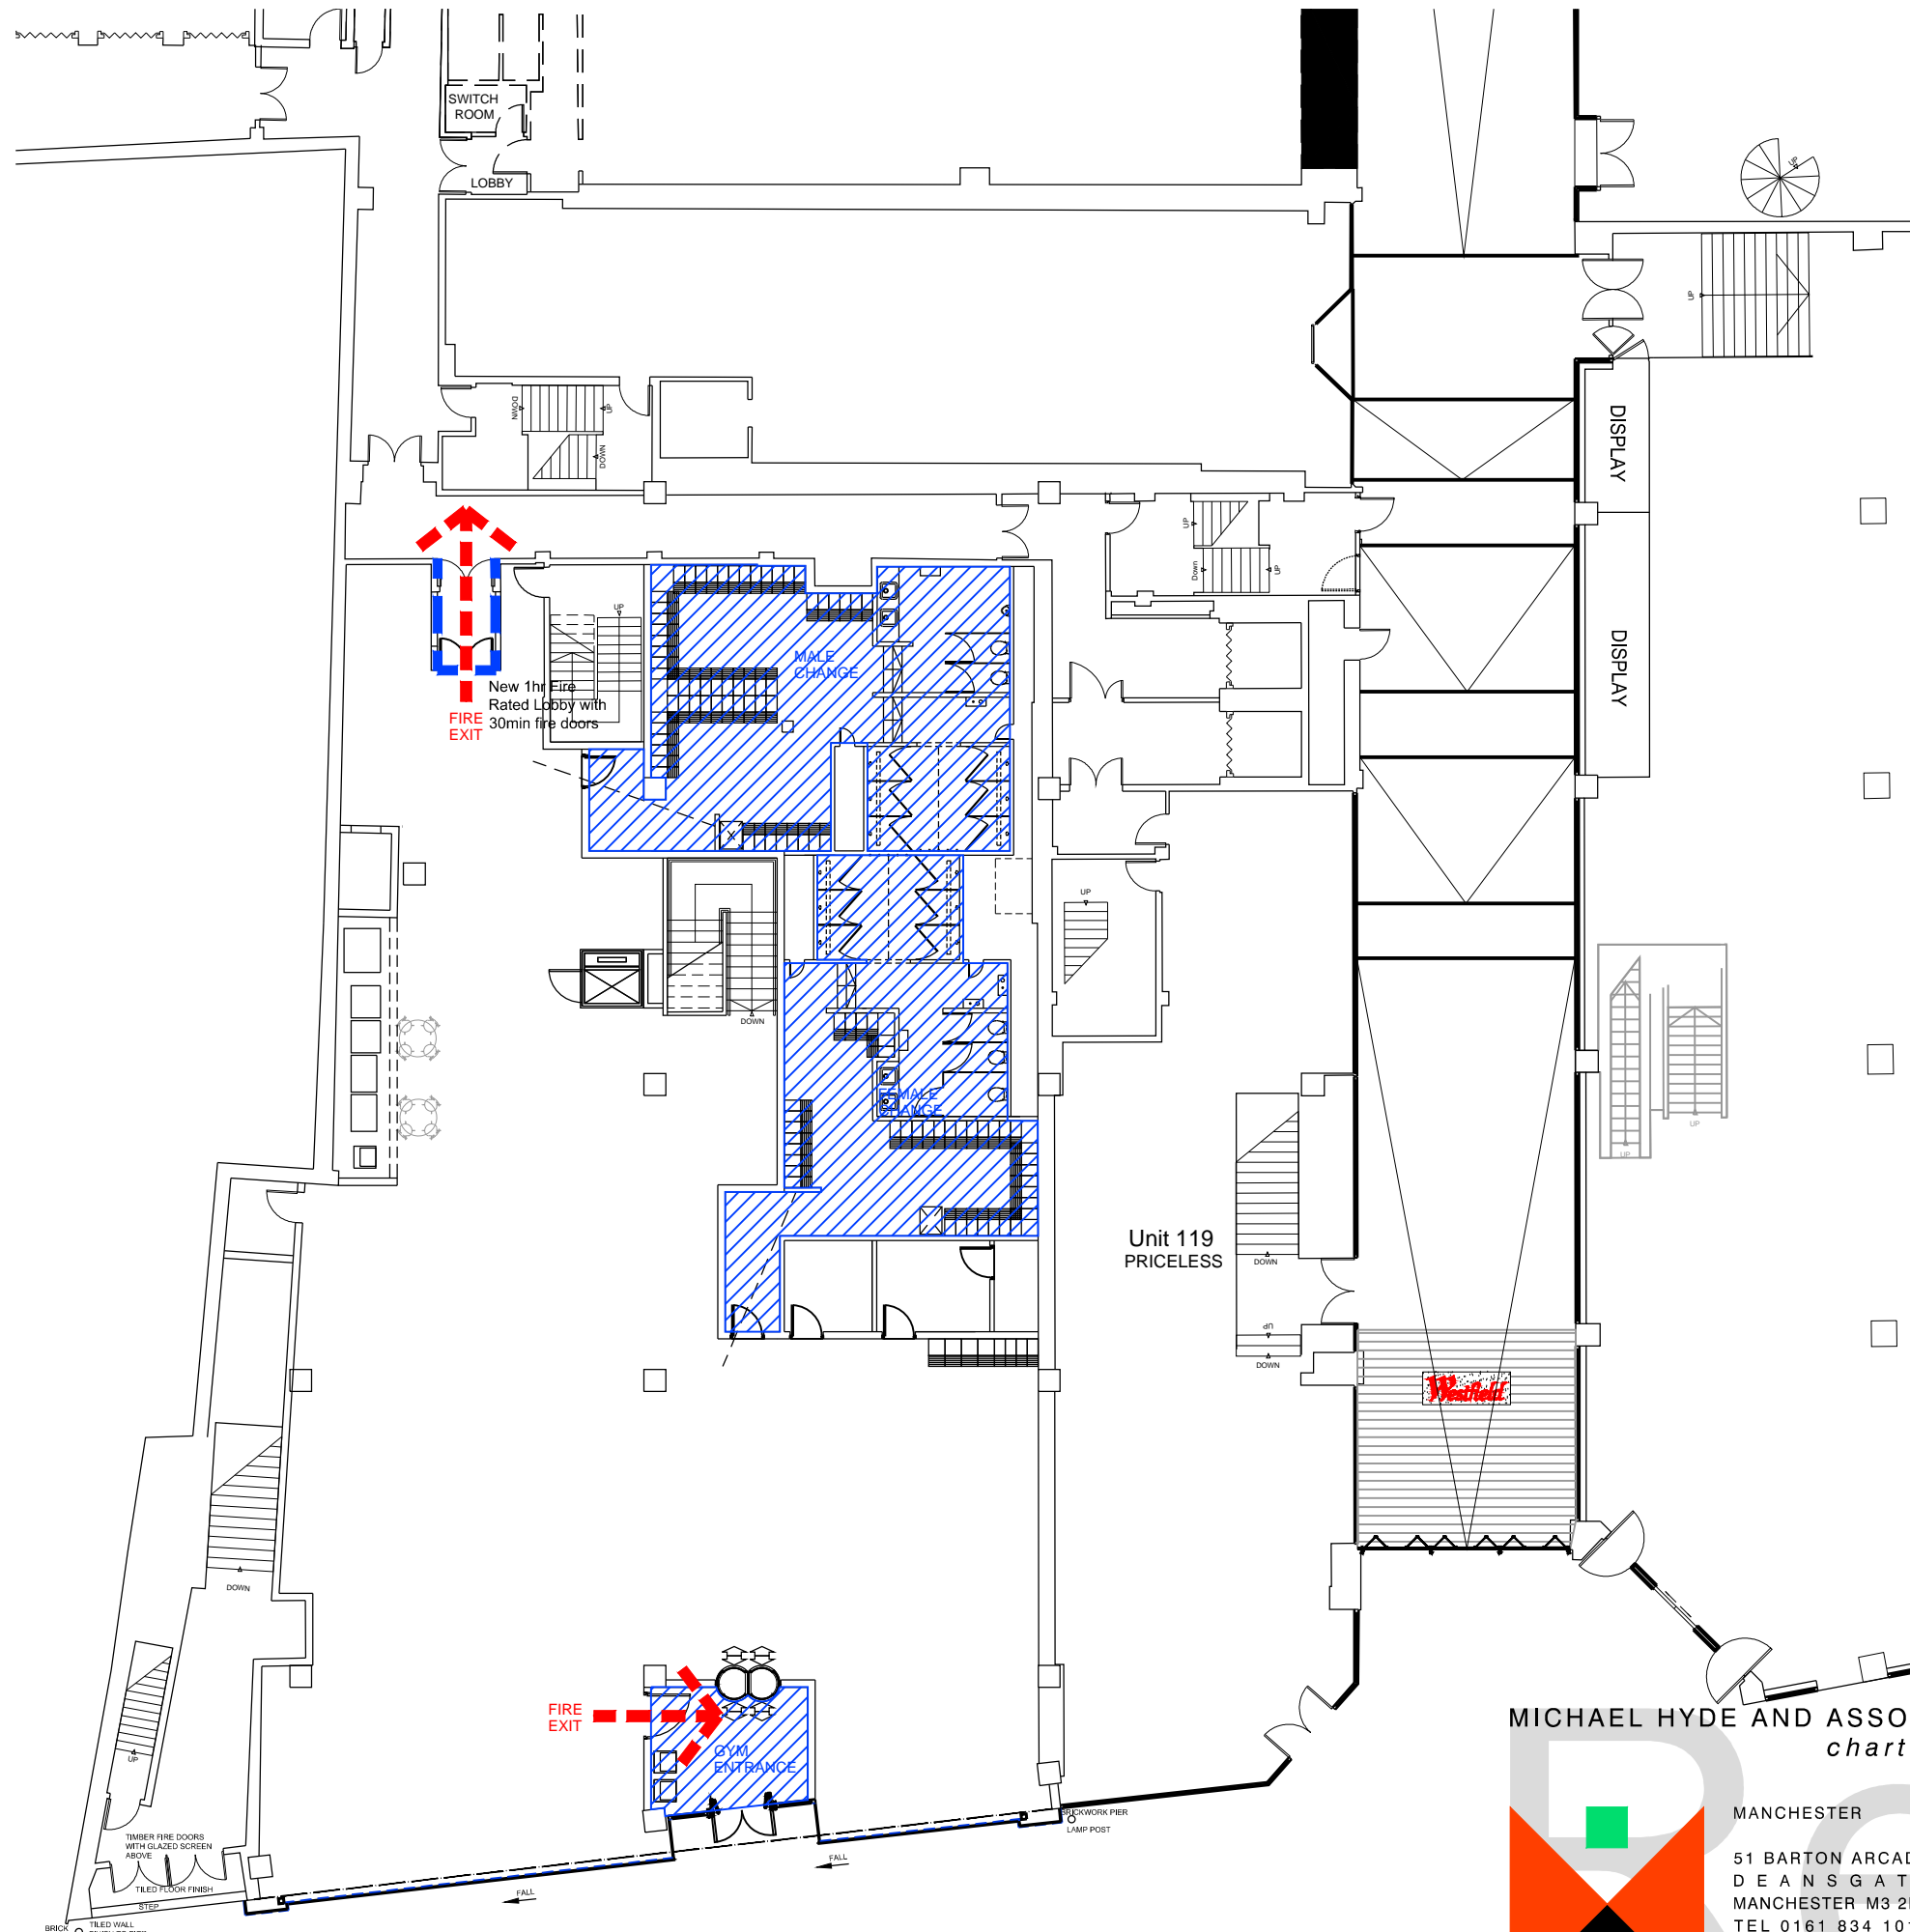

E	20.06.14	ISSUED FOR RECORD	GG	HM
D	02.04.14	REVISED ENTRANCES INTO THE MALE & FEMALE CHANGING AREAS	GG	HM
C	25.03.14	ACC SHWC REMOVED FROM THIS FLOOR. WATER FONT MOVED INTO THE VENDING AREA	GG	HM
B	17.03.14	60 MIN FIRE RATED COMPARTMENT WALLS NOTED ON THE DRAWING	GG	HM
A	11.03.14	LOCATION OF EXISTING SERVICE RISER ADDED TO DRAWINGS FOLLOWING SITE VISIT, REVISED CHANGING ROOM AREA TO SUIT THE CHANGES MADE	GG	HM
REV	DATE	DESCRIPTION	DRN	CHK

MICHAEL HYDE AND ASSOCIATES LIMITED
chartered architects

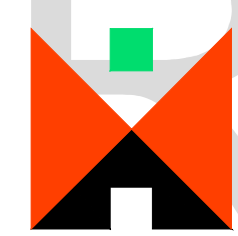

MANCHESTER ■ SHEFFIELD □
 51 BARTON ARCADE DEANSGATE MANCHESTER M3 2BJ
 TEL 0161 834 1018 FAX 0161 834 4798
 Manchester@MHAarchitects.com
 ALLIANCE HOUSE LEOPOLD STREET SHEFFIELD S1 2GY
 TEL 0114 2759666 FAX 0114 2757751
 Sheffield@MHAarchitects.com

PROJECT TITLE PURE GYM LTD THE WESTFIELD CENTRE, DERBY		
DRAWING TITLE FIRE EVACUATION PLAN GROUND FLOOR		
DRAWN / CHECKED CW/HM	DATE JAN '14	SCALE 1:200@A3
JOB No 1PG74	DRAWING 2-601	REVISIONS E

BRICK TILED WALL FINISH TO PIER PER LAMP POST

TIMBER FIRE DOORS WITH GLAZED SCREEN ABOVE

TILED FLOOR FINISH

STEP

FALL

FALL

FALL

BRICKWORK PIER LAMP POST

Unit 119 PRICELESS

Westfield