


FIRST FLOOR

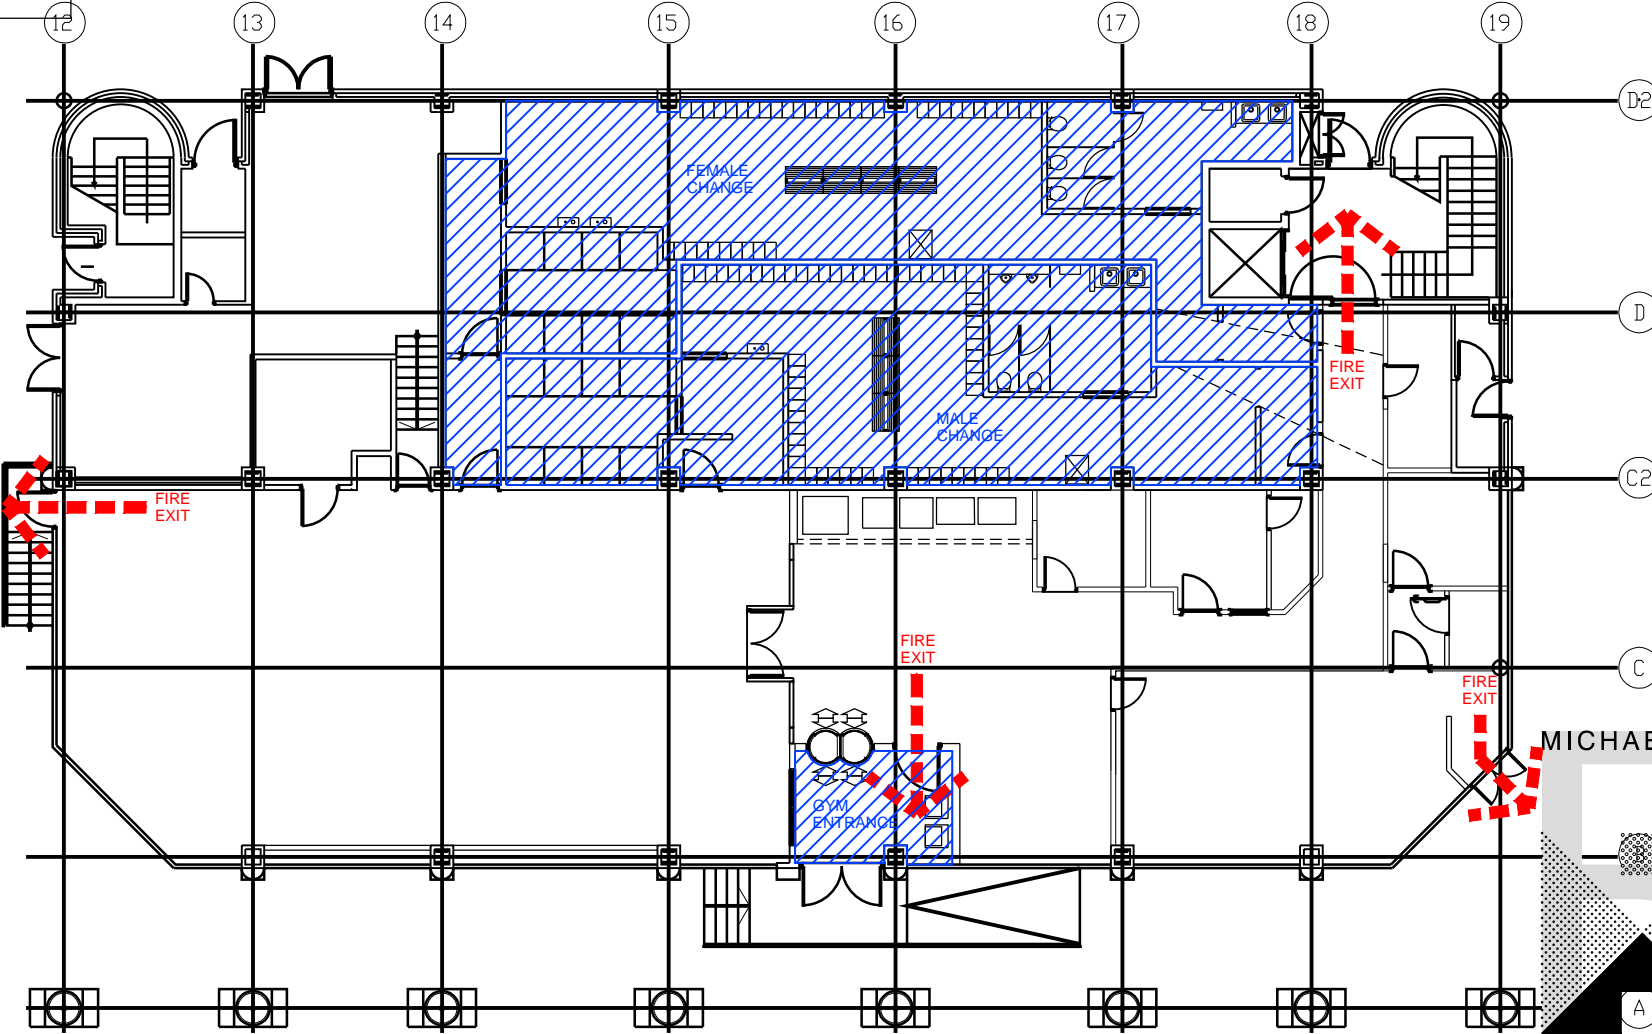

GROUND FLOOR

MICHAEL HYDE AND ASSOCIATES LIMITED
chartered architects

MANCHESTER ■ SHEFFIELD □
 51 BARTON ARCADE DEANS GATE MANCHESTER M3 2BJ
 TEL 0161 834 1018 FAX 0161 834 4798
 Manchester@MHA architects.com

ALLIANCE HOUSE LEOPOLD STREET SHEFFIELD S1 2GY
 TEL 0114 2759666 FAX 0114 2757751
 Sheffield@MHA architects.com

REV	DATE	DESCRIPTION	DRN	CHK
C	28.10.14	ISSUED FOR RECORD	LM	HM
B	26.09.14	DRAWING UPDATED TO MATCH NEW GENERAL ARRANGEMENT PLAN	KW	HM
A	11.09.14	DRAWING UPDATED TO MATCH NEW GENERAL ARRANGEMENT PLAN	KW	HM

PROJECT TITLE		
PURE GYM LTD TOWER PARK, POOLE		
DRAWING TITLE		
FIRE EVACUATION PLAN		
DRAWN / CHECKED	DATE	SCALE
CW/HM	AUG '14	1:200@A3
JOB No	DRAWING	REVISIONS
1PG87	2-600	C