

GROUND FLOOR

REV	DATE	DESCRIPTION	DRN	CHK
E	27.11.15	UPDATED IN LINE WITH LATEST GA ISSUE	SB	AP
D	16.11.15	UPDATED IN LINE WITH LATEST GA ISSUE	AP	LM
C	10.11.15	UPDATED IN LINE WITH LATEST GA ISSUE	AP	LM
B	28.10.15	UPDATED IN LINE WITH LATEST GA ISSUE	AP	LM
A	17.09.15	FIRE EXIT OMITTED ADJACENT MALE SHOWER AREA AS PER 10.09.15 PRE START MEETING	AP	LM

MICHAEL HYDE AND ASSOCIATES LIMITED  
*chartered architects*




MANCHESTER ■ SHEFFIELD □

51 BARTON ARCADE DEANSGATE MANCHESTER M3 2BJ  
 TEL 0161 834 1018 FAX 0161 834 4798  
 Manchester@MHA architects.com

ABB EY HOUSE 11 LEOPOLD STREET SHEFFIELD S1 2GY  
 TEL 0114 2727123 FAX 0114 2753043  
 Sheffield@MHA architects.com


PROJECT TITLE		
PURE GYM LTD PROJECT LONDON, WEST INDIA QUAY		
DRAWING TITLE		
FIRE ESCAPE PLAN GROUND FLOOR		
DRAWN / CHECKED	DATE	SCALE
AP/LM	NOV '15	1:200 @ A3
JOB No	DRAWING	REVISIONS
1PL32	2-600	E

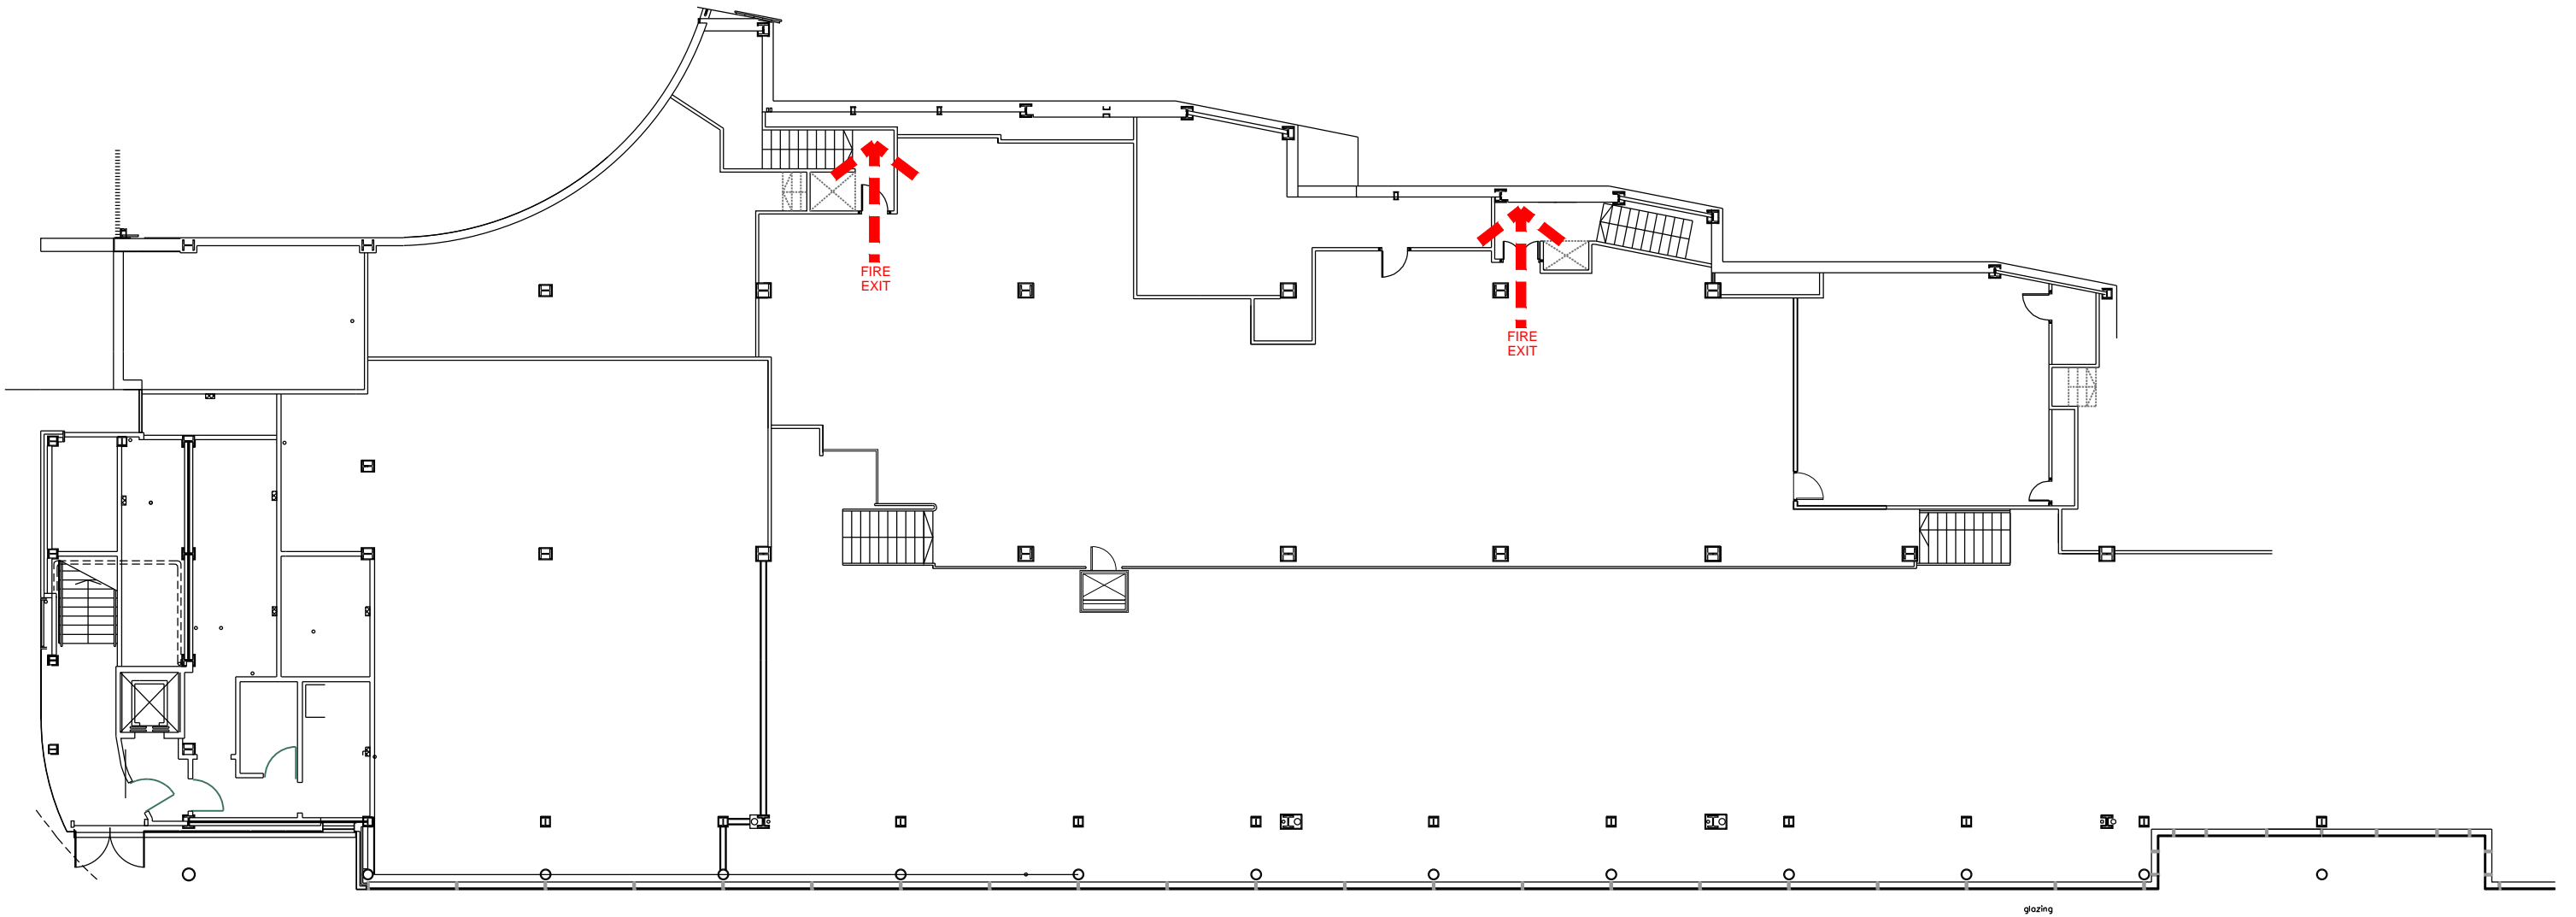

MEZZANINE FLOOR

REV	DATE	DESCRIPTION	DRN	CHK
C	10.11.15	UPDATED IN LINE WITH LATEST GA ISSUE	AP	LM
B	28.10.15	UPDATED IN LINE WITH LATEST GA ISSUE	AP	LM
A	17.09.15	UPDATED IN LINE WITH LATEST GA ISSUE	AP	LM

MICHAEL HYDE AND ASSOCIATES LIMITED  
*chartered architects*

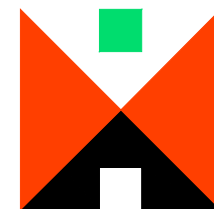

MANCHESTER ■ SHEFFIELD □

51 BARTON ARCADE DEANSGATE MANCHESTER M3 2BJ  
 TEL 0161 834 1018 FAX 0161 834 4798  
 Manchester@MHA architects.com

ABBAY HOUSE 11 LEOPOLD STREET SHEFFIELD S1 2GY  
 TEL 0114 2727123 FAX 0114 2753043  
 Sheffield@MHA architects.com

PROJECT TITLE		
PURE GYM LTD PROJECT LONDON, WEST INDIA QUAY		
DRAWING TITLE		
FIRE ESCAPE PLAN MEZZANINE FLOOR		
DRAWN / CHECKED	DATE	SCALE
SL/LM	AUG '15	1:200 @ A3
JOB No	DRAWING	REVISIONS
1PL32	2-601	C