


FIRST FLOOR

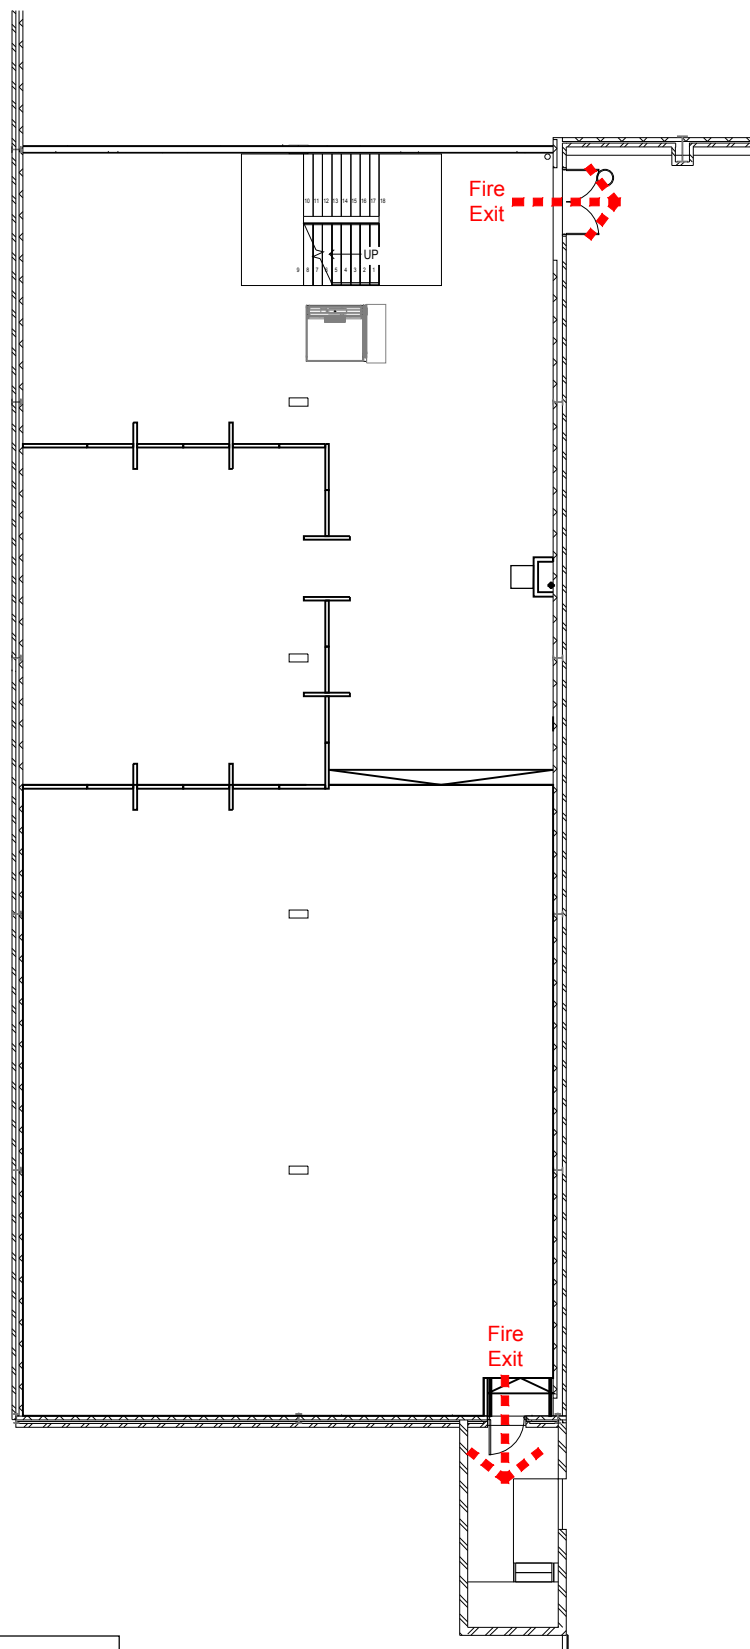

GROUND FLOOR

D	07.04.16	UPDATED IN LINE WITH GA PLAN REVISION E	SB	CM
C	24.03.16	SPIN REDUCED IN LINE WITH PURE GYM SPECIFICATION. FREE-WEIGHTS AREA REDUCED TO STANDARD PURE GYM SPEC SIZE (2500 SQFT).	CM	GL
B	17.03.16	AREA UPDATED FOLLOWING NOTE FROM PG TO REMOVE WALL TOWARD REAR OF UNIT. PLANT ROOM RELOCATED AND GAS CUPBOARD ADDED. PURE GYM HP ENTRANCE DOORS TO UNIT (CURRENTLY INSTALLED ON SITE) ADDED TO DRAWINGS. MHA TITLE BLOCK UPDATED.	CM	GL
A	02.12.15	AMENDED IN LINE WITH GA PLAN ON THE 02.12.15	WB	GL

CLIENT Pure Gym Ltd			
PROJECT TITLE Colne, Unit 5, Lancashire			
DRAWING TITLE Fire Evacuation Plan Ground and First Floor			
DRAWING PURPOSE FOR CONSTRUCTION			
DRAWN / CHECKED CM/GL	DATE SEPT '15	SCALE 1:200@ A3	
JOB No 1PG135	DRAWING No 2:600	STATUS --	REVISION D
51 Barton Arcade T +44 (0)161 834 1018			
Deansgate F +44 (0)161 834 4798			
Manchester E contact@mhaarchitects.com			
M3 2BJ W www.mhaarchitects.com			